



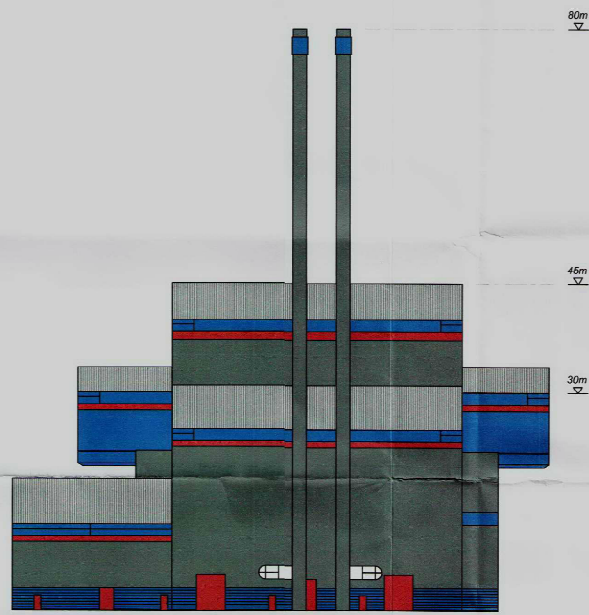

SOUTHERN ELEVATION
SCALE 1:500



NORTHERN ELEVATION
SCALE 1:500

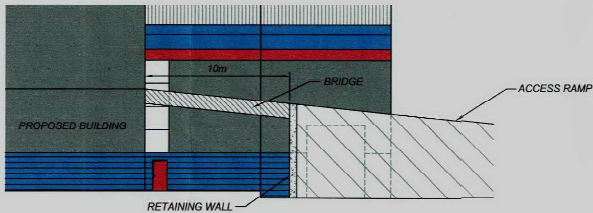

DETAIL A
SCALE 1:250

- NOTES**
1. ALL DIMENSIONS ARE IN METRES UNLESS NOTED OTHERWISE.
 2. ALL LEVELS ARE IN METRES ABOVE GROUND LEVEL UNLESS NOTED OTHERWISE.
 3. GROUND LEVEL IS AS SHOWN.
- LEGEND**
- VERTICAL SINGLE SKIN POLYESTER POWDER COATED WALL CLADDING IN SOLENT GREY
 - SINGLE SKIN POLYESTER POWDER COATED WALL CLADDING IN SOLENT GREY
 - PLASTIC COATED SINGLE SKIN HORIZONTAL CLADDING IN PETRA RED
 - PLASTIC COATED SINGLE SKIN VERTICAL CLADDING IN SOLENT BLUE
 - PLASTIC COATED SINGLE SKIN HORIZONTAL CLADDING IN SOLENT BLUE
 - EXTERNAL DOORS IN PETRA RED
- CLADDING PANEL AND COLOUR SAMPLES TO BE SUBMITTED TO LOCAL AUTHORITY FOR APPROVAL PRIOR TO COMMENCEMENT OF CONSTRUCTION

ROCKFORD BOROUGH COUNCIL
PLANNING
31 JUL 2008
DATE RECEIVED

08/2489/--

1	MAY	ES	
0	MAR	ES	
Revision	Issue	Issued By	Comments
Site	NEERC		
Project	PLANNING APPLICATION		
Drawing	Proposed Elevations North & South		
Date	MARCH 2008	Drawing No.	NEERC/06
Scale	1:500 @ 2		
Paper Size	A2		
 411 0279 09171 JC SLR HOUSE MEADOWBANK WAY EASTWOOD NOTTINGHAM NG16 3SH T: 01773 766200 F: 01773 766204 www.slrconsulting.co.uk			