




ELEVATION KEY

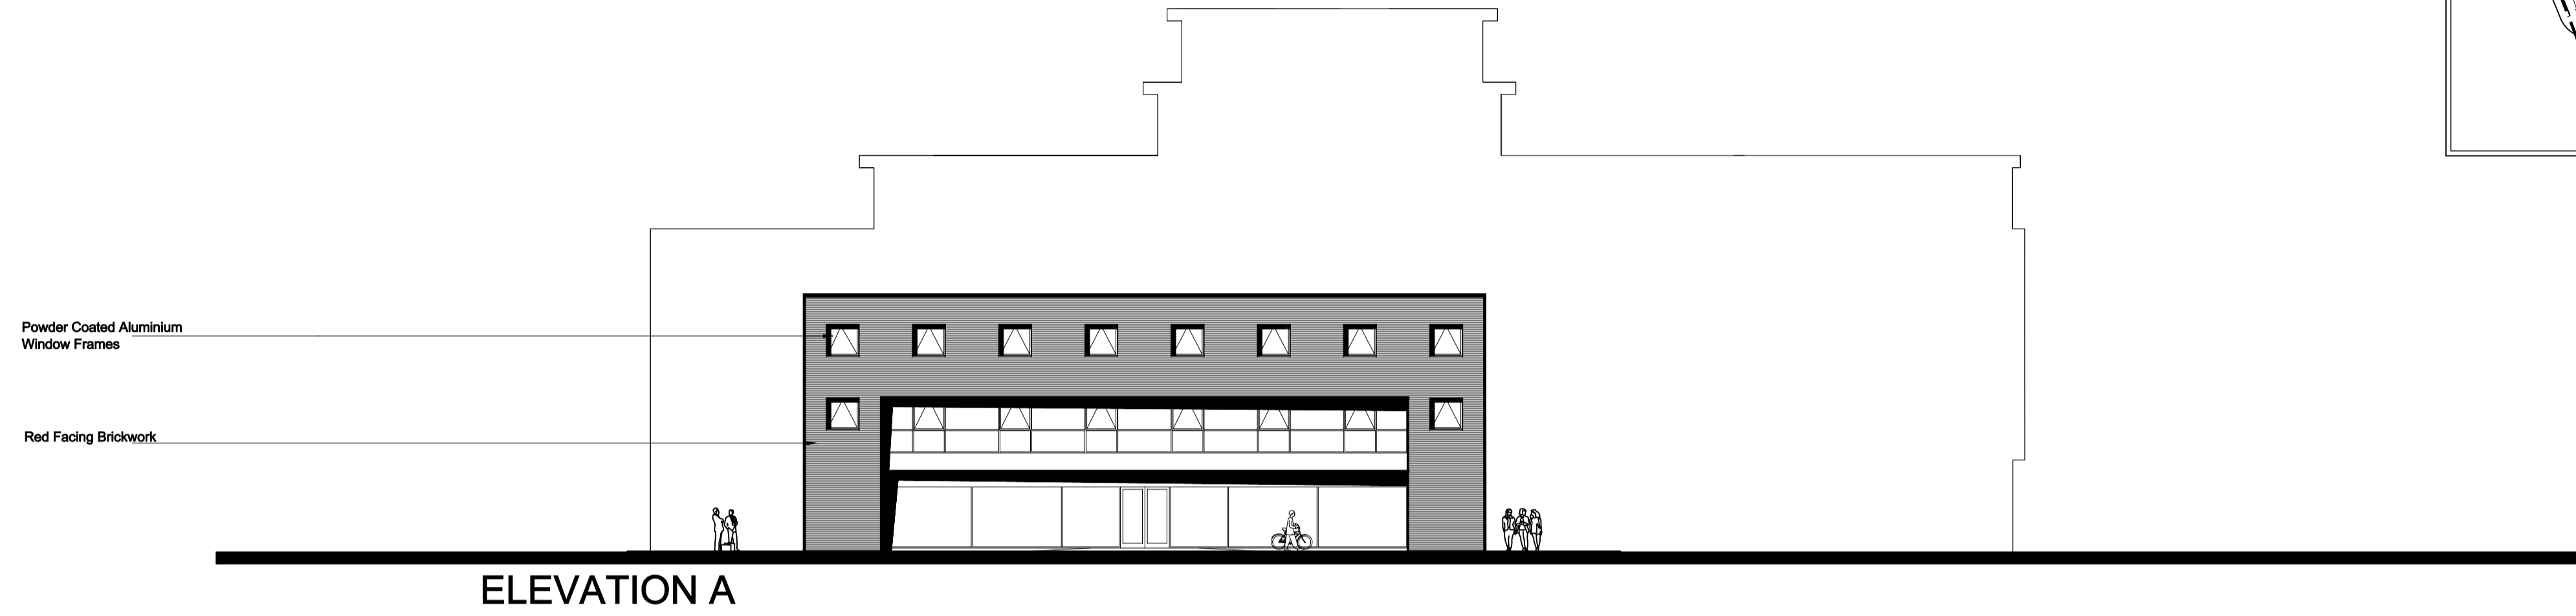

ELEVATION A

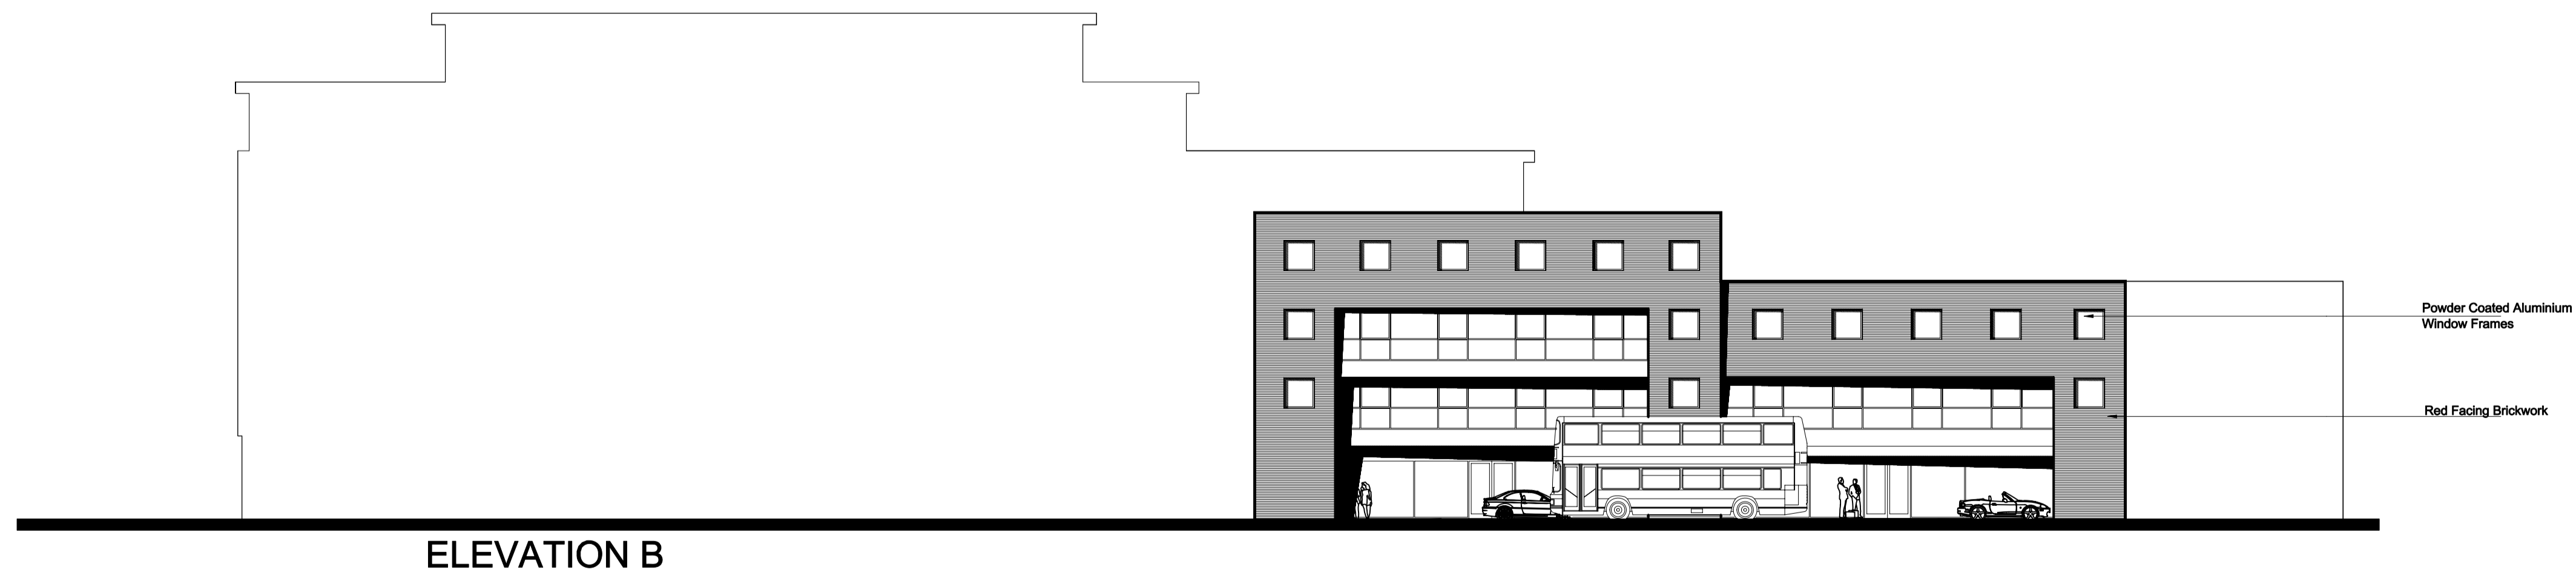


ELEVATION B

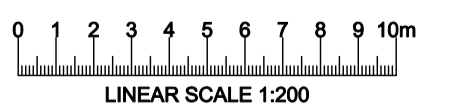

1 DO NOT SCALE THIS DRAWING
 2 CHECK ALL DIMENSIONS ON SITE
 3 COPYRIGHT IN THIS DRAWING AND ANY DESIGNS CONTAINED THEREIN ARE THE PROPERTY OF ELDER LESTER MCGREGOR ROSS CHARTERED ARCHITECTS AND MUST NOT BE COPIED WITHOUT WRITTEN AGREEMENT

F --/08	REVISION	G --/08	REVISION	H --/08	REVISION	I --/08	REVISION
A --/08	REVISION	B --/08	REVISION	C --/08	REVISION	D --/08	REVISION

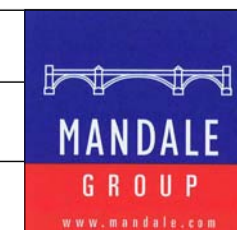

PROJECT:
 THE MANDALE GROUP
 STUDENT ACCOMMODATION
 BRIDGE ROAD
 PHASE 2
 STOCKTON ON TEES

DRAWING:
 PROPOSED ELEVATIONS A & B



SCALE: 1:200
 PROJECT DIRECTOR: I M MCGREGOR
 DATE FIRST PLOTTED: 22/10/2008
 LAST PLOTTED: 22/10/2008
 DRAWING NO:
0722/E/200