


ELEVATION KEY




ELEVATION C

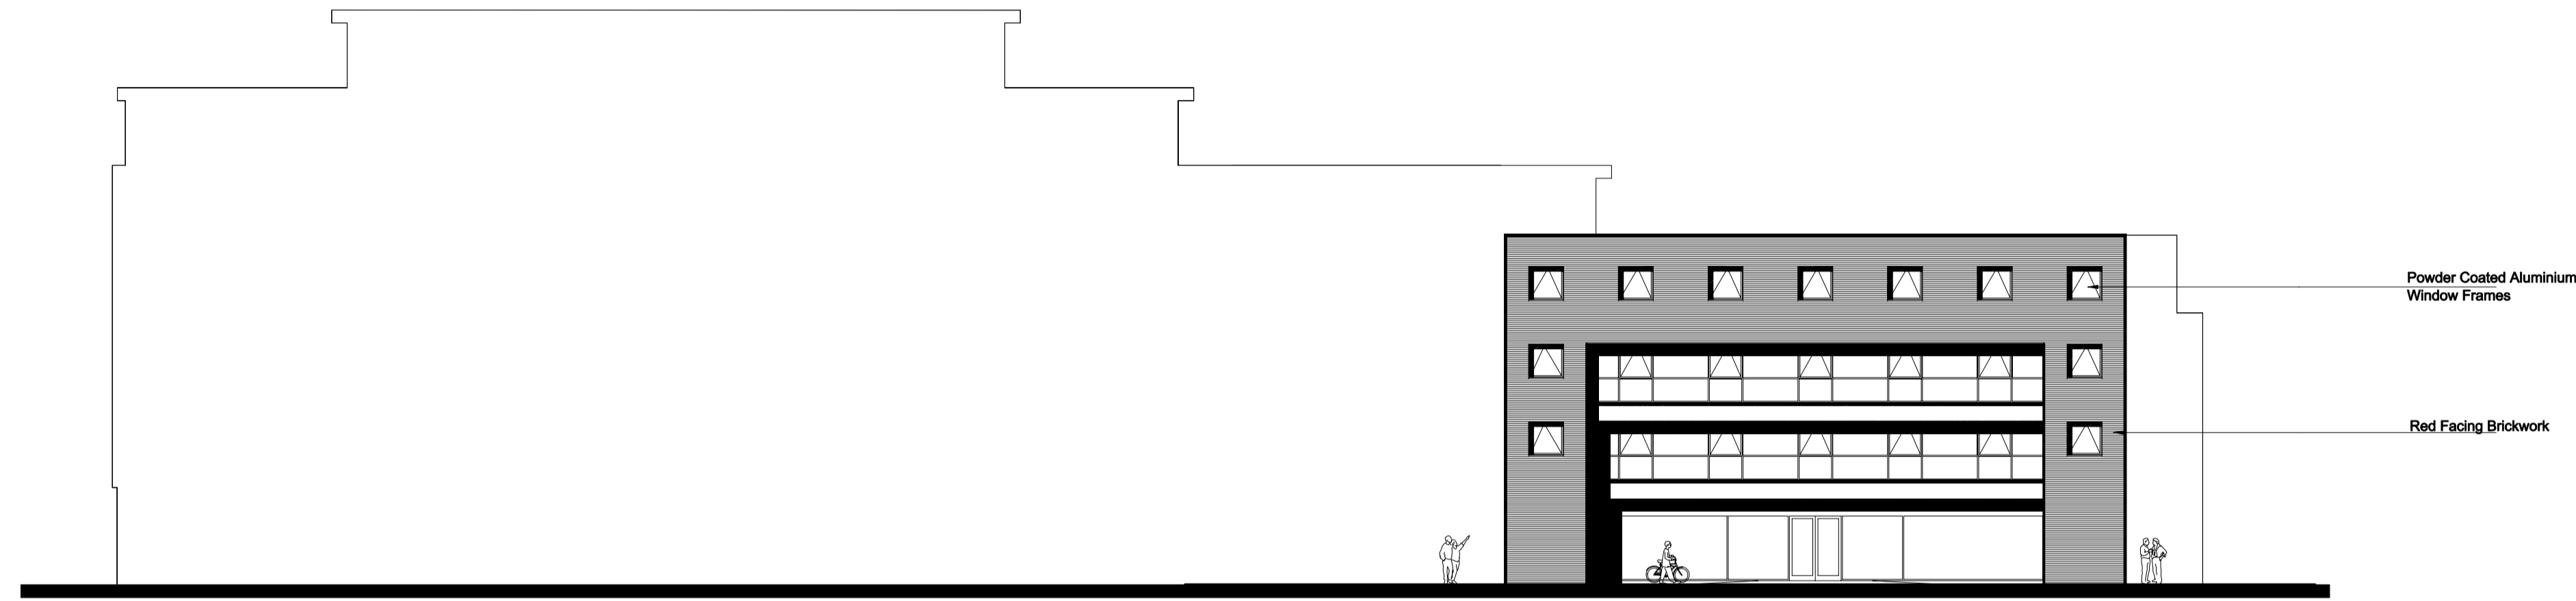


ELEVATION D

- Preformed Powder Coated Aluminium Gutters
Gutters Colour Ral 7016 Anthracite Grey
- Gooswing Grey Kingspan KS1000 MR Insulated
Cladding Panels Colour Goosewing grey
- MicroRib Cladding Panels
Colour Ral 7016 Anthracite Grey
- Through Colour Render
Colour Ral 1015 Light Ivory
- Through Colour Render
Colour Ral 1014 Dark Ivory
- Powder Coated Aluminium
Window Frames
- Red Facing Brickwork
- 1000W x 500H Wall Tiles
Colour Cream
- Through Colour Render
Render Colour Ral 1015 Light Ivory
- Aluminium Casing to Steel
Columns Colour Ral 7024 Graphite Grey

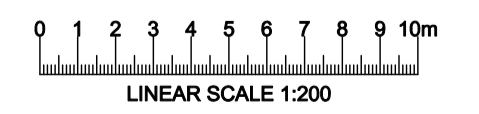

1 DO NOT SCALE THIS DRAWING
2 CHECK ALL DIMENSIONS ON SITE
3 COPYRIGHT IN THIS DRAWING AND ANY DESIGNS CONTAINED
THEREIN ARE THE PROPERTY OF ELDER LESTER MCGREGOR ROSS
CHARTERED ARCHITECTS AND MUST NOT BE COPIED
WITHOUT WRITTEN AGREEMENT

F	REVISION	G	REVISION	H	REVISION	I	REVISION
A	REVISION	B	REVISION	C	REVISION	D	REVISION
-/-08		-/-08		-/-08		-/-08	

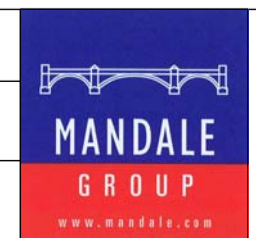

PROJECT:
THE MANDALE GROUP
STUDENT ACCOMMODATION
BRIDGE ROAD
PHASE 2
STOCKTON ON TEES

DRAWING:
PROPOSED ELEVATIONS C & D



SCALE: 1:200
PROJECT DIRECTOR: I M MCGREGOR
DATE FIRST PLOTTED: 22/10/2008
LAST PLOTTED: 22/10/2008
DRAWING NO:
0722/E/201