



Approach elevation

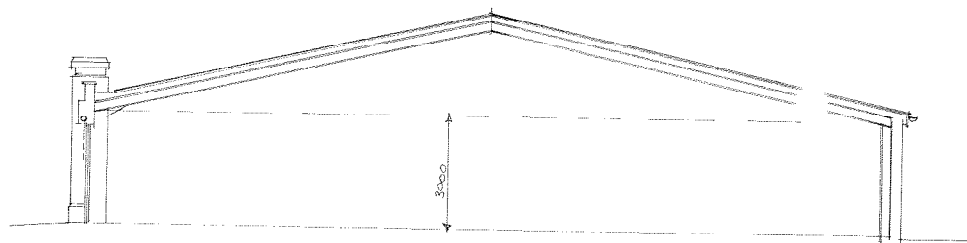

Section

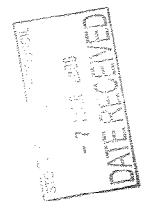

Bv A - building retained in size Match-06

Stevenson Properties Ltd	
87 91 Oxbridge Lane	
Stockton on Tees	
Proposed elevation/section	
ANDREW FLETCHER MCIAT Architectural Design Consultant	1 ● ● ●
147 DESIGN Limited Older Green South - Crompton Lane Hutton Rusby - Yarm - TS14 6DX T: 01642 700140 F: 01642 701130	2 ● ● ●
SCALE 1:100	DRAWING NO. 977/6 A