


IN n OUT Portrack Trade Park, Stockton-on-Tees
 Service Centre TS1282PB, X4, C4, C4, VF Existing Site Plan
 2206 P02A 1:1250 SJF

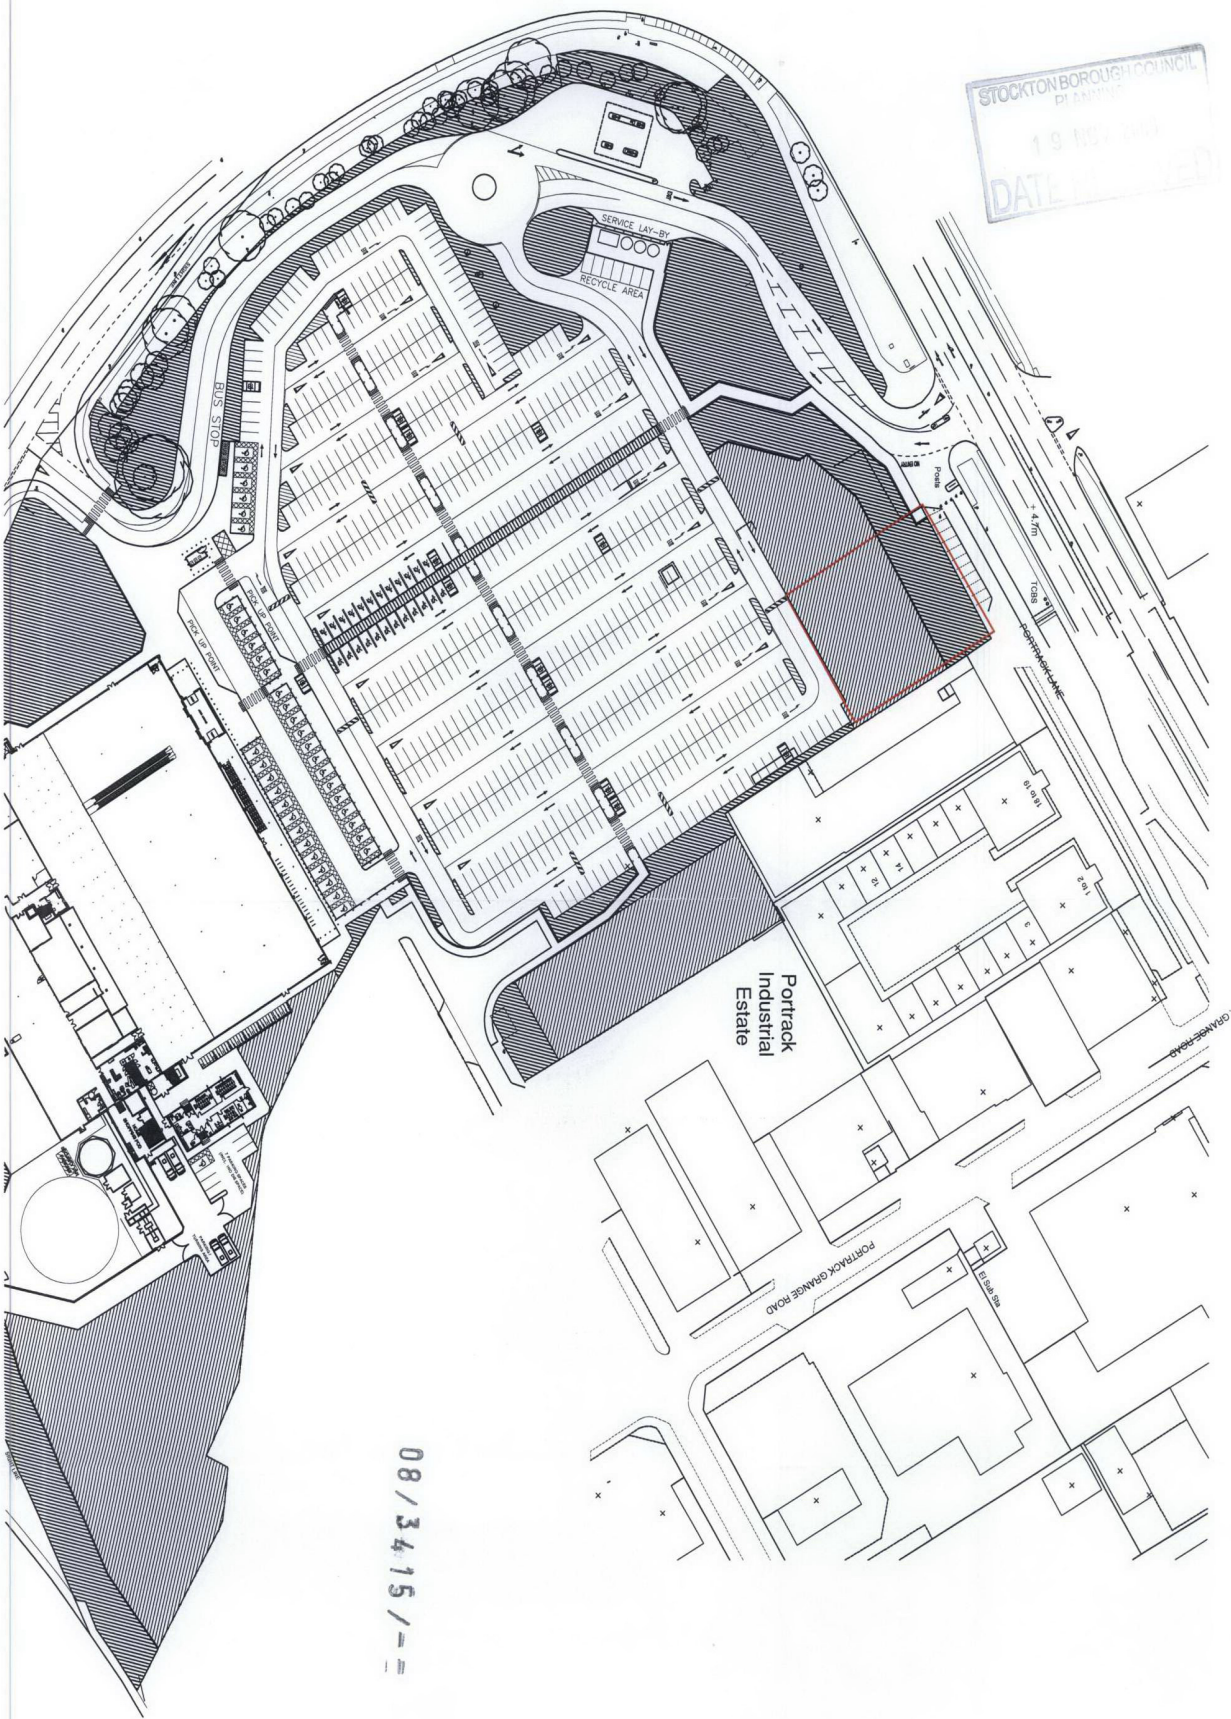

08/3415/-

12.9.08 DATE
 A. Drawing updated to show new landscaping REVISIONS
 INTIAL



DOVETAIL ARCHITECTS
 DOVETAIL HOUSE, 60 STATION ROAD, UPMINSTER, ESSEX RM14 2TJ TEL (01708) 225547 FAX (01708) 221838




IN n OUT ASDA Site, Portrack Lane, Stockton-on-Tees
 Service Centre TS1282PB, X4, C4, C4, VF Site Location
 2206 P01a 1:1250 SJF

DATE A. Shape of building changed INITIAL
 REVISIONS

STOCKTON-ON-TEES COUNCIL
 PLANNING
 21 JAN 2009
 DATE RECEIVED



DOVETAIL ARCHITECTS
 DOVETAIL HOUSE, 60 STATION ROAD, UPMINSTER, ESSEX RM14 2TJ TEL (01708) 225547 FAX (01708) 221838

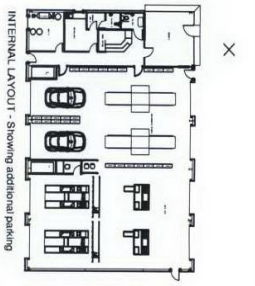

IN n OUT Portrack Trade Park, Stockton-on-Tees
 Service Centre TS1282PB, X3, C4, C4, VF Proposed Site Plan
 2206 P03K 1:500 SJF

ASDA

Amendments
 1) Depth of 2m added to rear of hammerhead
 2) Separate pedestrian access to entrance

DATE REVISIONS INITIAL




DO NOT SCALE THIS DRAWING
 THIS DRAWING IS TO BE READ IN CONJUNCTION WITH ALL OTHER RELEVANT ARCHITECTURAL DRAWINGS. ENGINEER'S SIGNATURE AND MANAGEMENT OF WORKS STATEMENT MUST BE PROVIDED TO THE ARCHITECT.
 INFORMATION FOR SUBMITTALS: DRAWING TO BE REFERENCED TO THE ARCHITECT.



FRONT ELEVATION



REAR ELEVATION

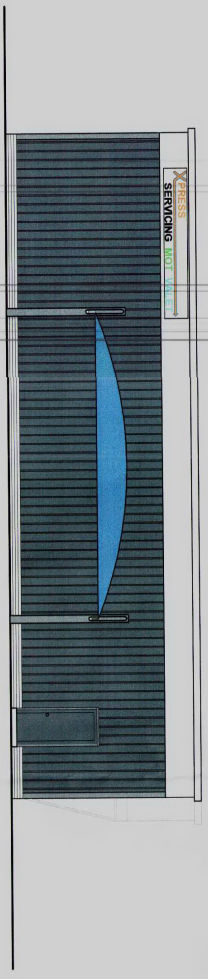

SIDE A ELEVATION



SIDE B ELEVATION

- Proposed Materials**
- Roof:** Built up profiled steel, colour Gorsewing Grey.
 - Facade:** Flat panel composite panels, Kingspan or similar colour White
 - Walls:** Built up profiled steel to sides and rear, composite flat panels to front, Kingspan or similar, all Merlin Grey.
 - Glazing:** Aluminium Double Glazing.
 - Base Brickwork:** Blue engineering brick.

STOCKTON BOROUGH COUNCIL
 PLANNING
 21 JAN 2009
 DATE RECEIVED

REVISIONS	DATE	INITIALS
1		
P ANNING		
CLIENT	IN n OUT	
PROJECT	Proposed InnOut ASDA Site	
ADDRESS	Portrack Lane Stockton-on-tees	
CLIENT	Service & MC Centre - Elevations	
DRAWN	DATE	SCALE
SJF		1:100
CHECKED		
DATE		
2206 P 06		
B		