



Appendices for 147 Ashton Road, Norton - 09/1368/FUL  
Appendix 1- LOCATION PLAN

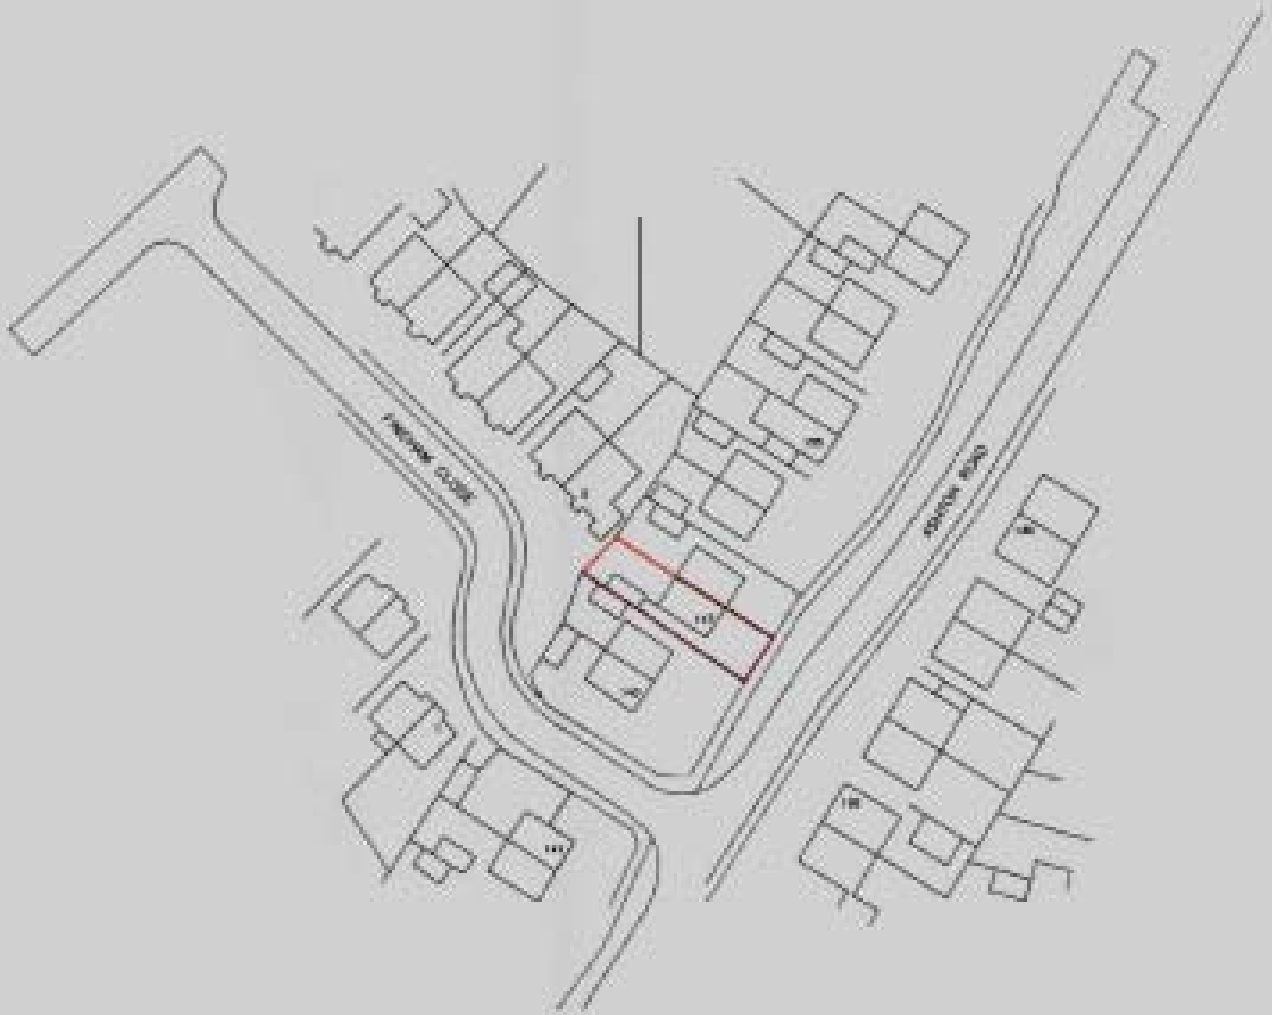

© Crown Copyright 2009. All rights reserved. Licensed under the OLS Licence.


**SITE LOCATION PLAN 1:1250**

**Appendix 2- PROPOSED BLOCK PLAN**

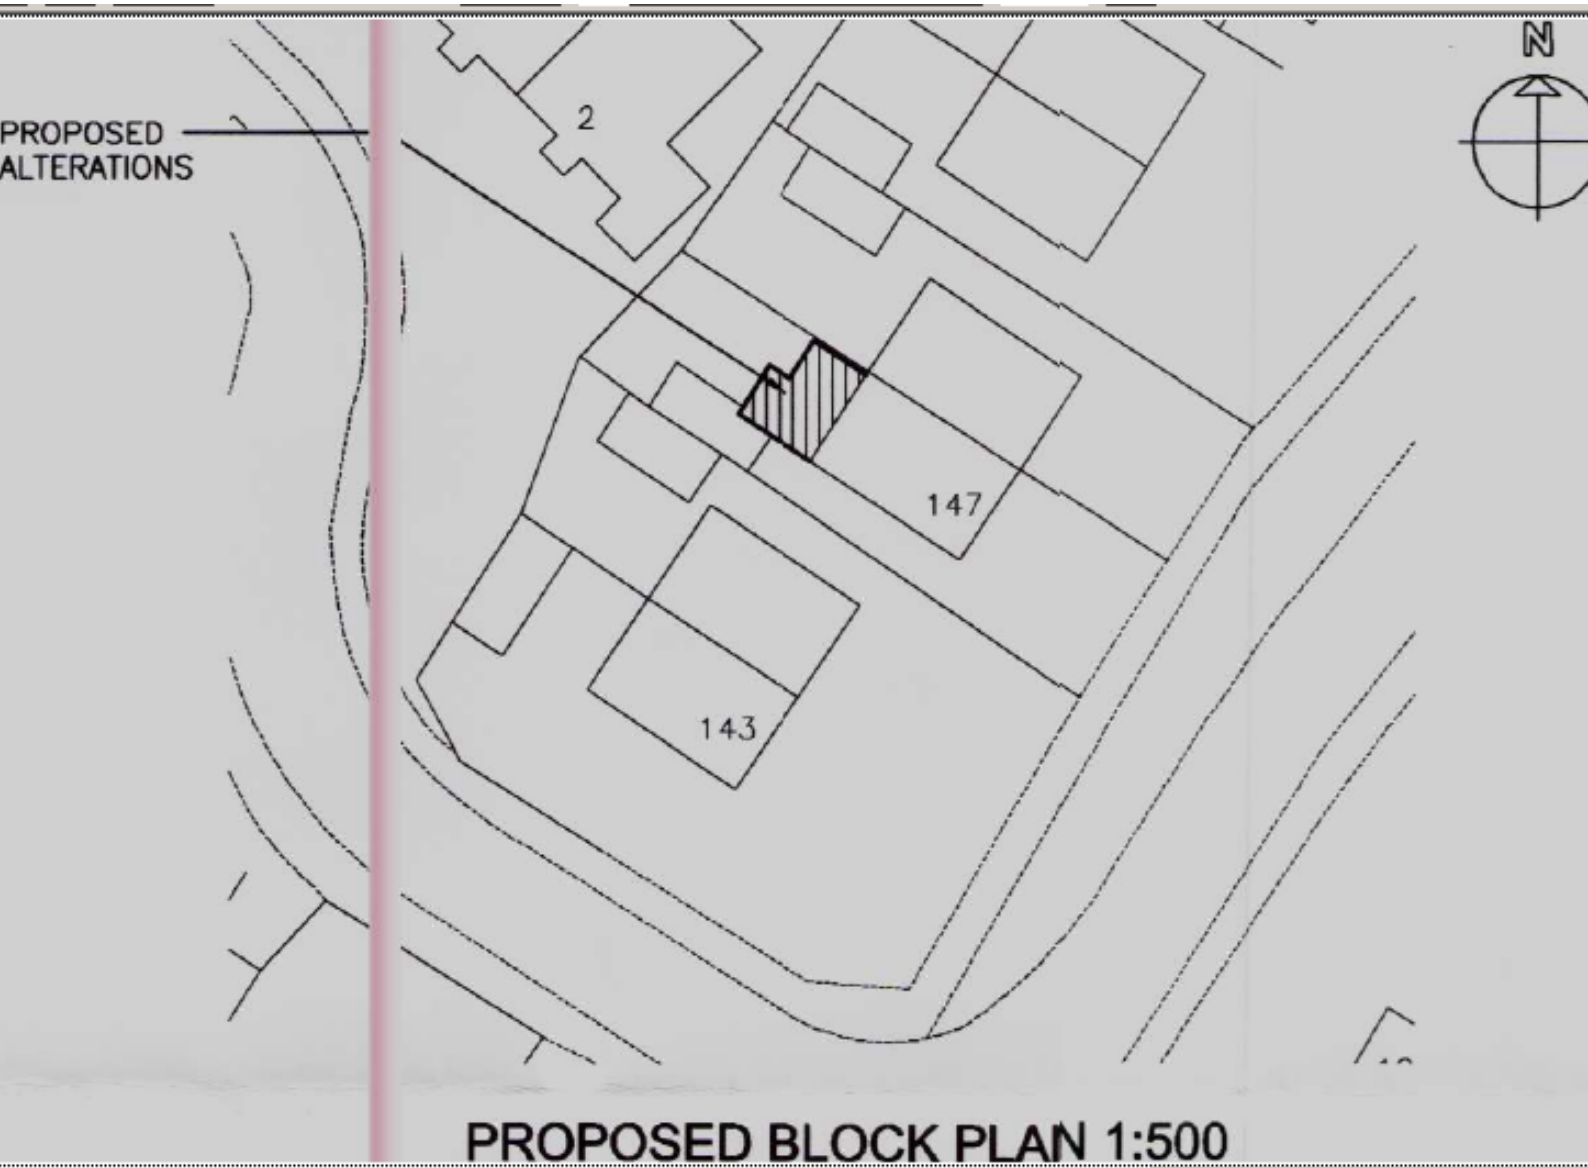

**PROPOSED BLOCK PLAN 1:500**

### Appendix 3- EXISTING AND PROPOSED ELEVATIONS

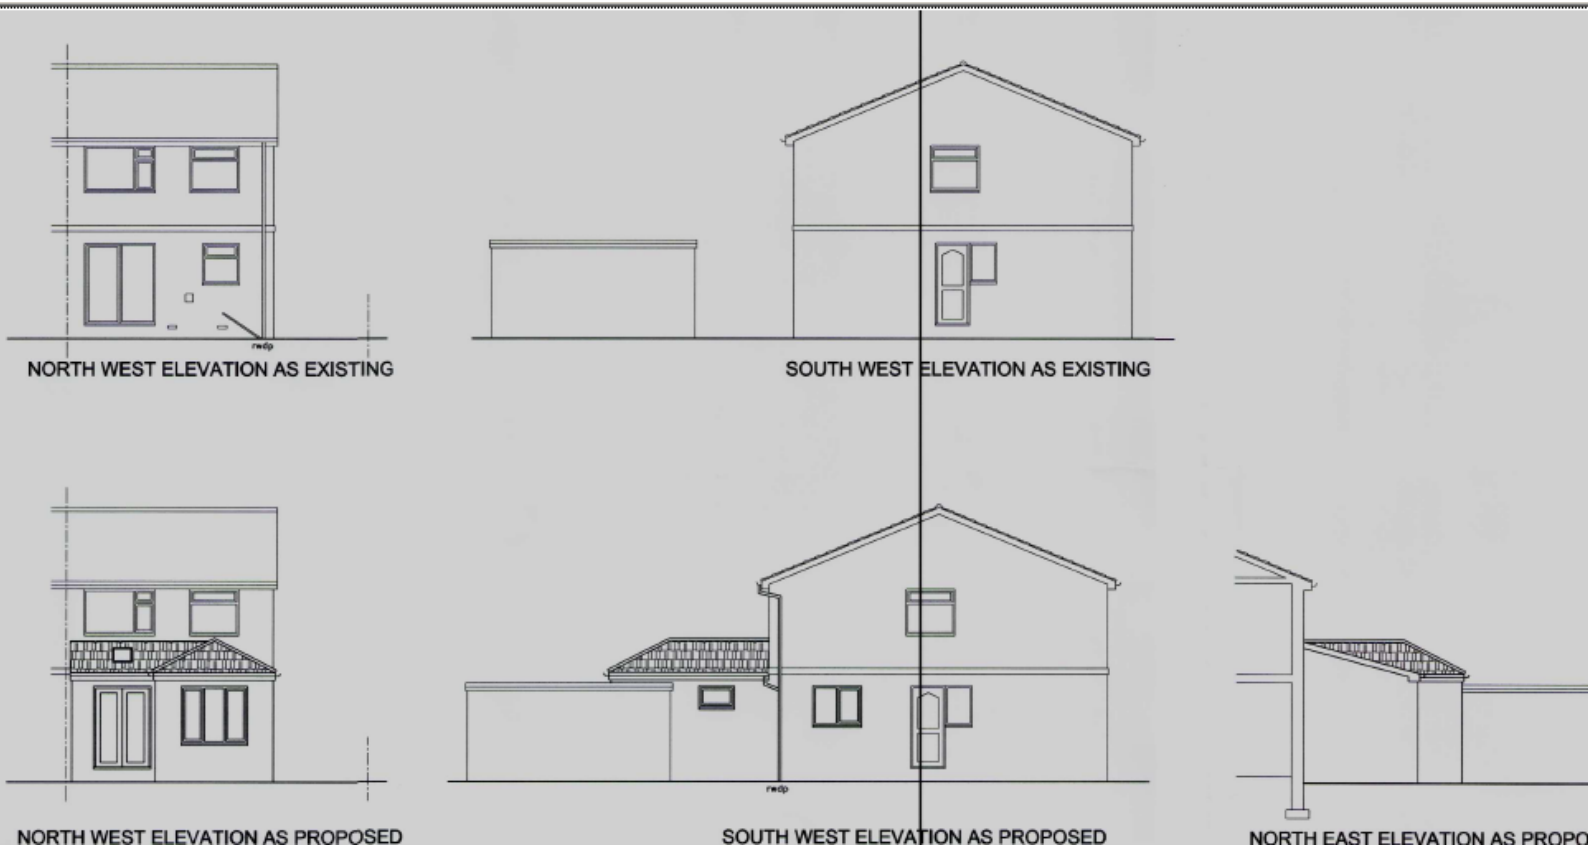

# Appendix 4 – EXISTING AND PROPOSED FLOOR PLANS

