


Appendix 9 – Proposed Side Elevation from No 5

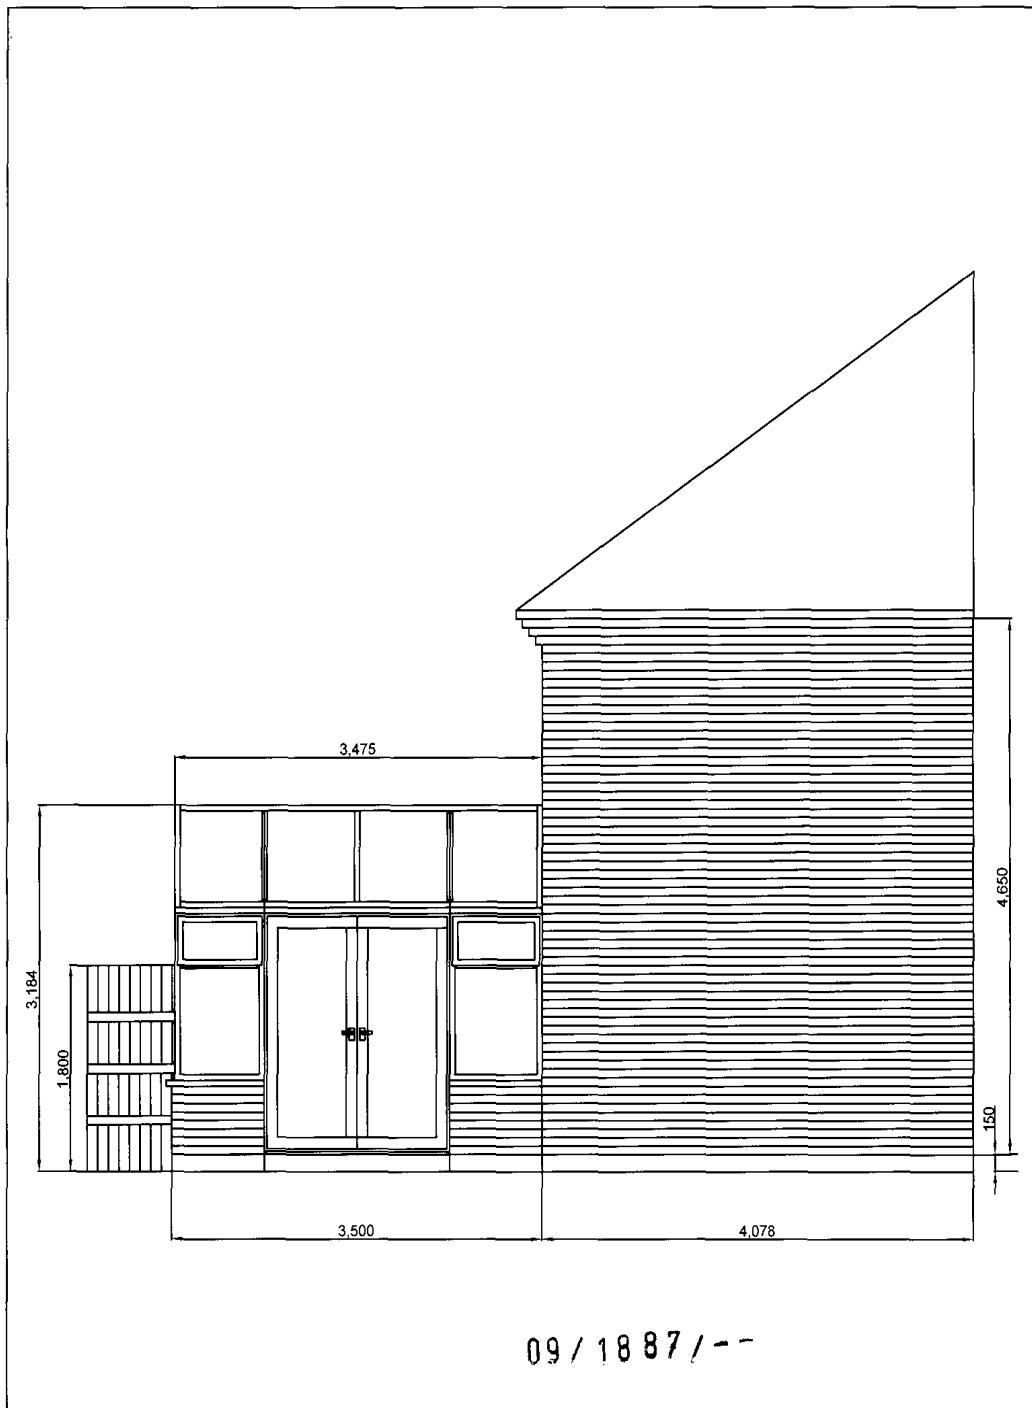

<b>PROJECT</b> 6 Harpers Green Norton Stockton TS20 1UB		<b>CONTENT</b> Proposed Side Elevation from No. 5	
<b>SCALE</b> 1/50	<b>DATE</b> July 2009	<b>DRN</b> N.G	<b>JOB No.</b> 6HPG009