


Appendix 10 – Existing Side elevation from No 7

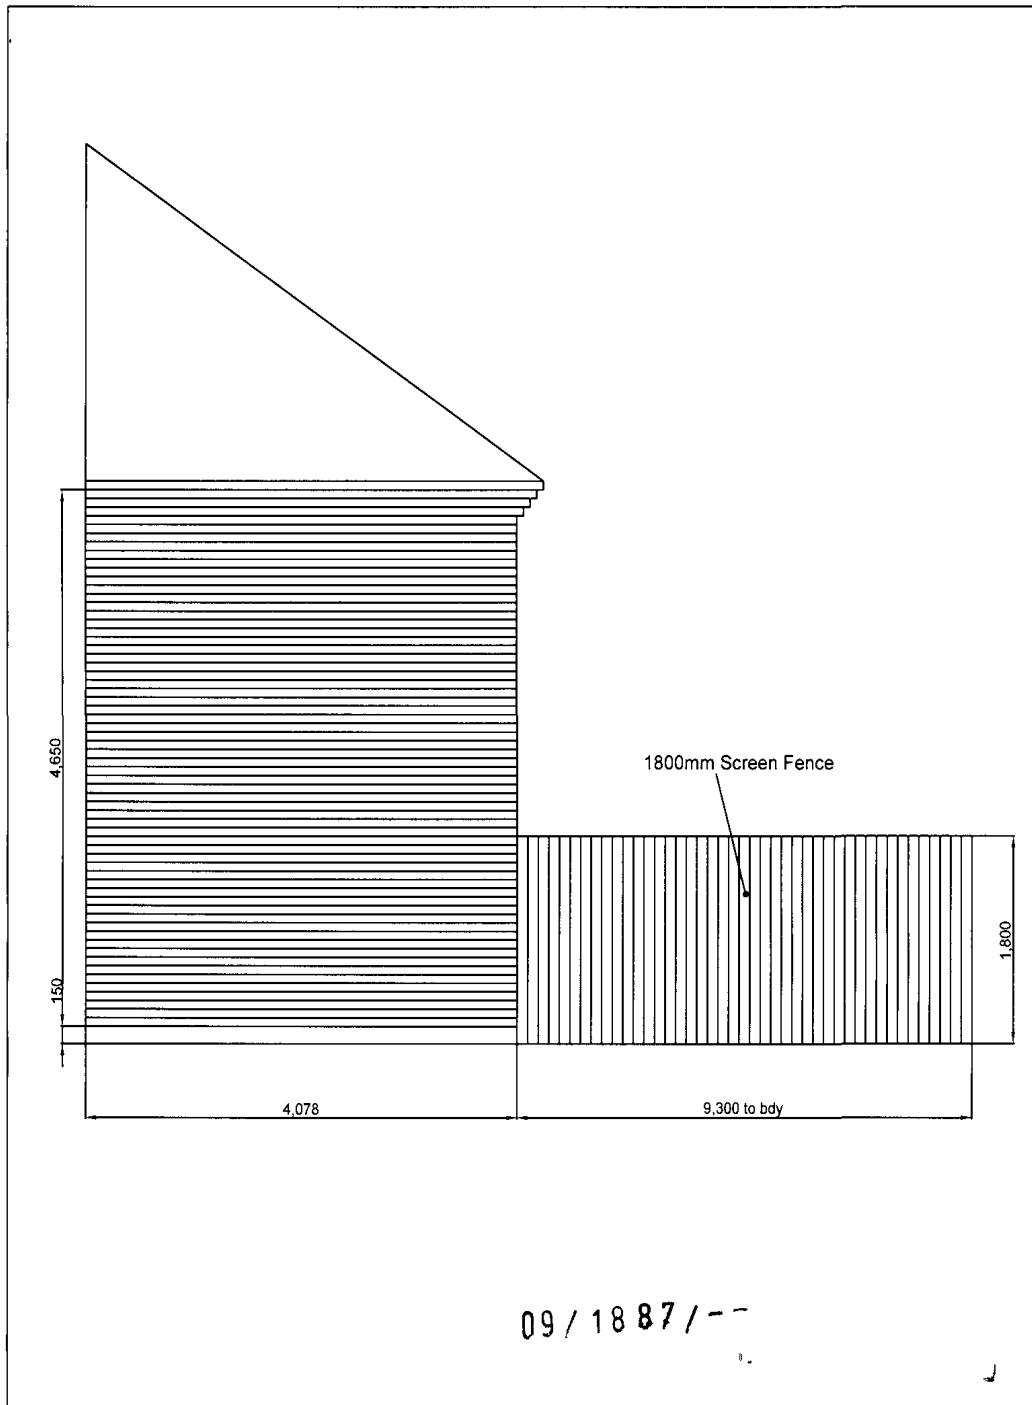

PROJECT 6 Harpers Green Norton Stockton TS20 1UB		CONTENT Existing Side Elevation from No. 7	
SCALE 1/50	DATE July 2009	DRN N.G	JOB No. 6HPG010