


Appendix 11 – Existing Side elevation from No 5

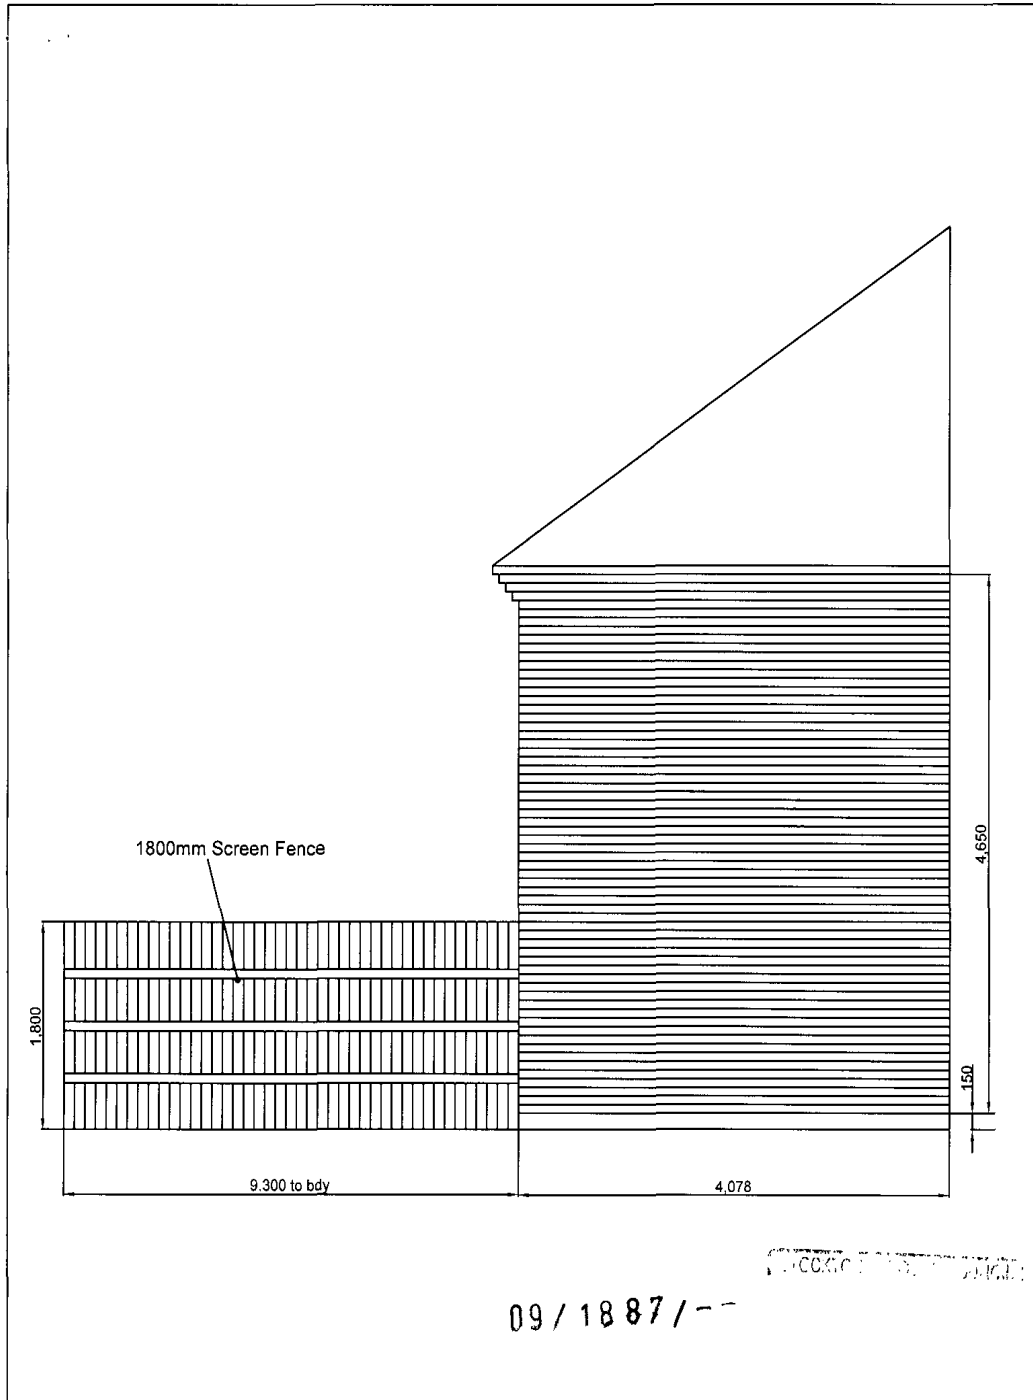

PROJECT 6 Harpers Green Norton Stockton TS20 1UB		CONTENT Existing Side Elevation from No. 5	
SCALE 1/50	DATE July 2009	DRN N.G	JOB No. 6HPG011