


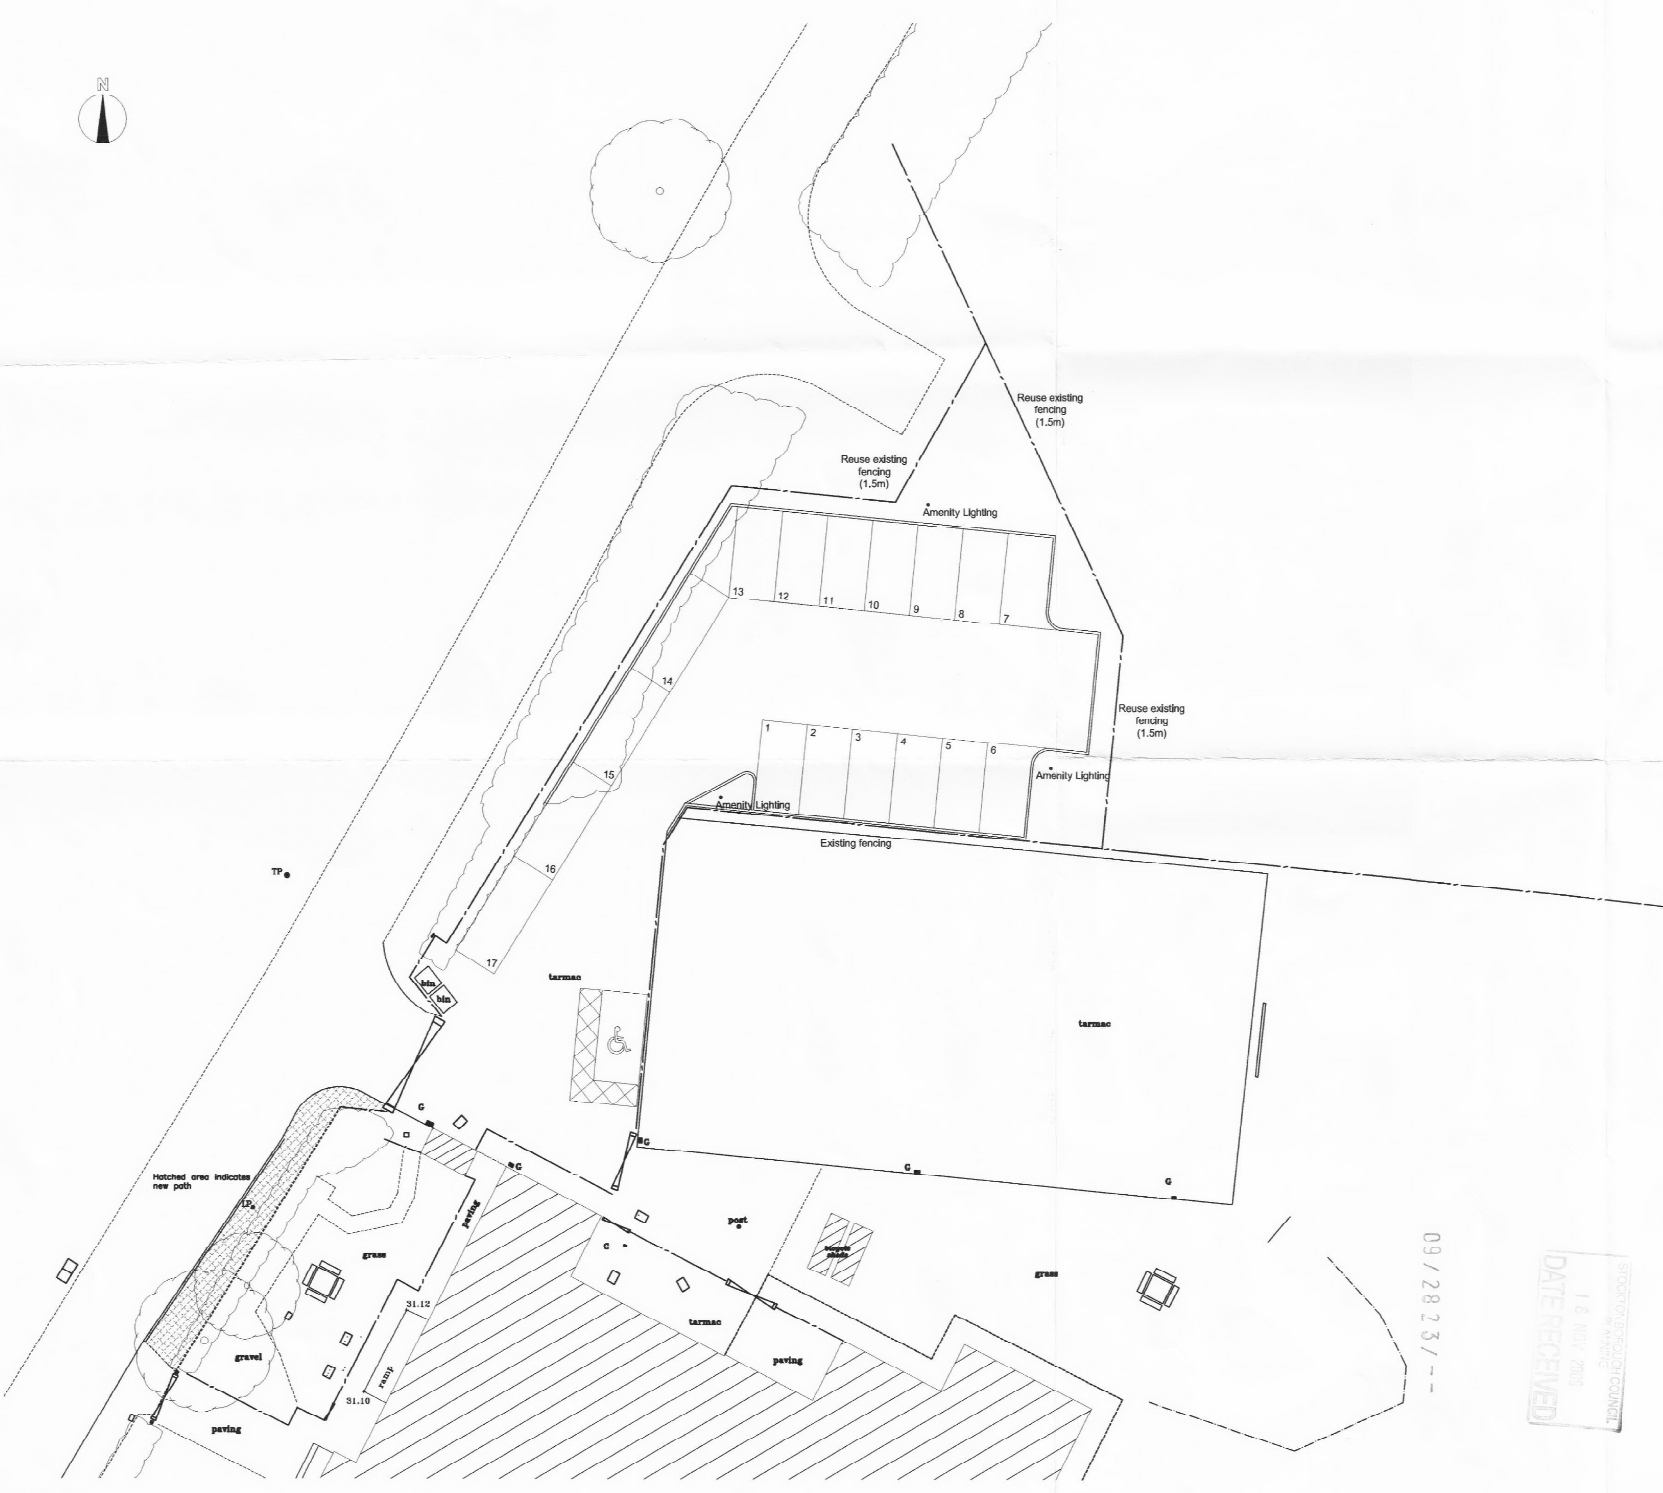

**DO NOT SCALE OFF THIS DRAWING**

Dimensions, areas and levels where given are only approximations and all dimensions are to be checked on site. This drawing is to be read in conjunction with all relevant consultants / specialist drawings / documents. Any discrepancies or variations in the above are to be reported to the contract administrator before that work commences.



**CSNCONSULTING**  
 Copyright 2007 ©

Telephone: 01642 000000 Chartered Building Surveyors  
 Facsimile: 01642 604000 Property & Construction Consultants  
 E-mail: [tees@csnconsulting.co.uk](mailto:tees@csnconsulting.co.uk) Diamond Court, Preston Farm  
 Web Site: [www.csnconsulting.co.uk](http://www.csnconsulting.co.uk) Business Park, Stockton-on-Tees  
 TS18 3SB

Project:  
**PROPOSED CHILDCARE FACILITY  
 ST. PAULS R.C. PRIMARY SCHOOL  
 WOLVISTON MILL LANE, BILLINGHAM. TS22 5LU**

Drawing:  
**PROPOSED CAR PARK EXTENSION  
 PLANNING ISSUE**

Scale of A2 <b>1:200</b>	Date <b>NOV 09</b>	Drawn By / Checked By <b>JP / SAC</b>
Job No. <b>50357</b>	Drawing No. <b>96</b>	Revision 

09/28/23

DATE RECEIVED