


**DO NOT SCALE OFF THIS DRAWING**  
 Dimensions, areas and levels where given are only approximations and all dimensions are to be checked on site. This drawing is to be read in conjunction with all relevant consultants / specialist drawings / documents. Any discrepancies or variations in the above are to be reported to the contract administrator before that work commences.

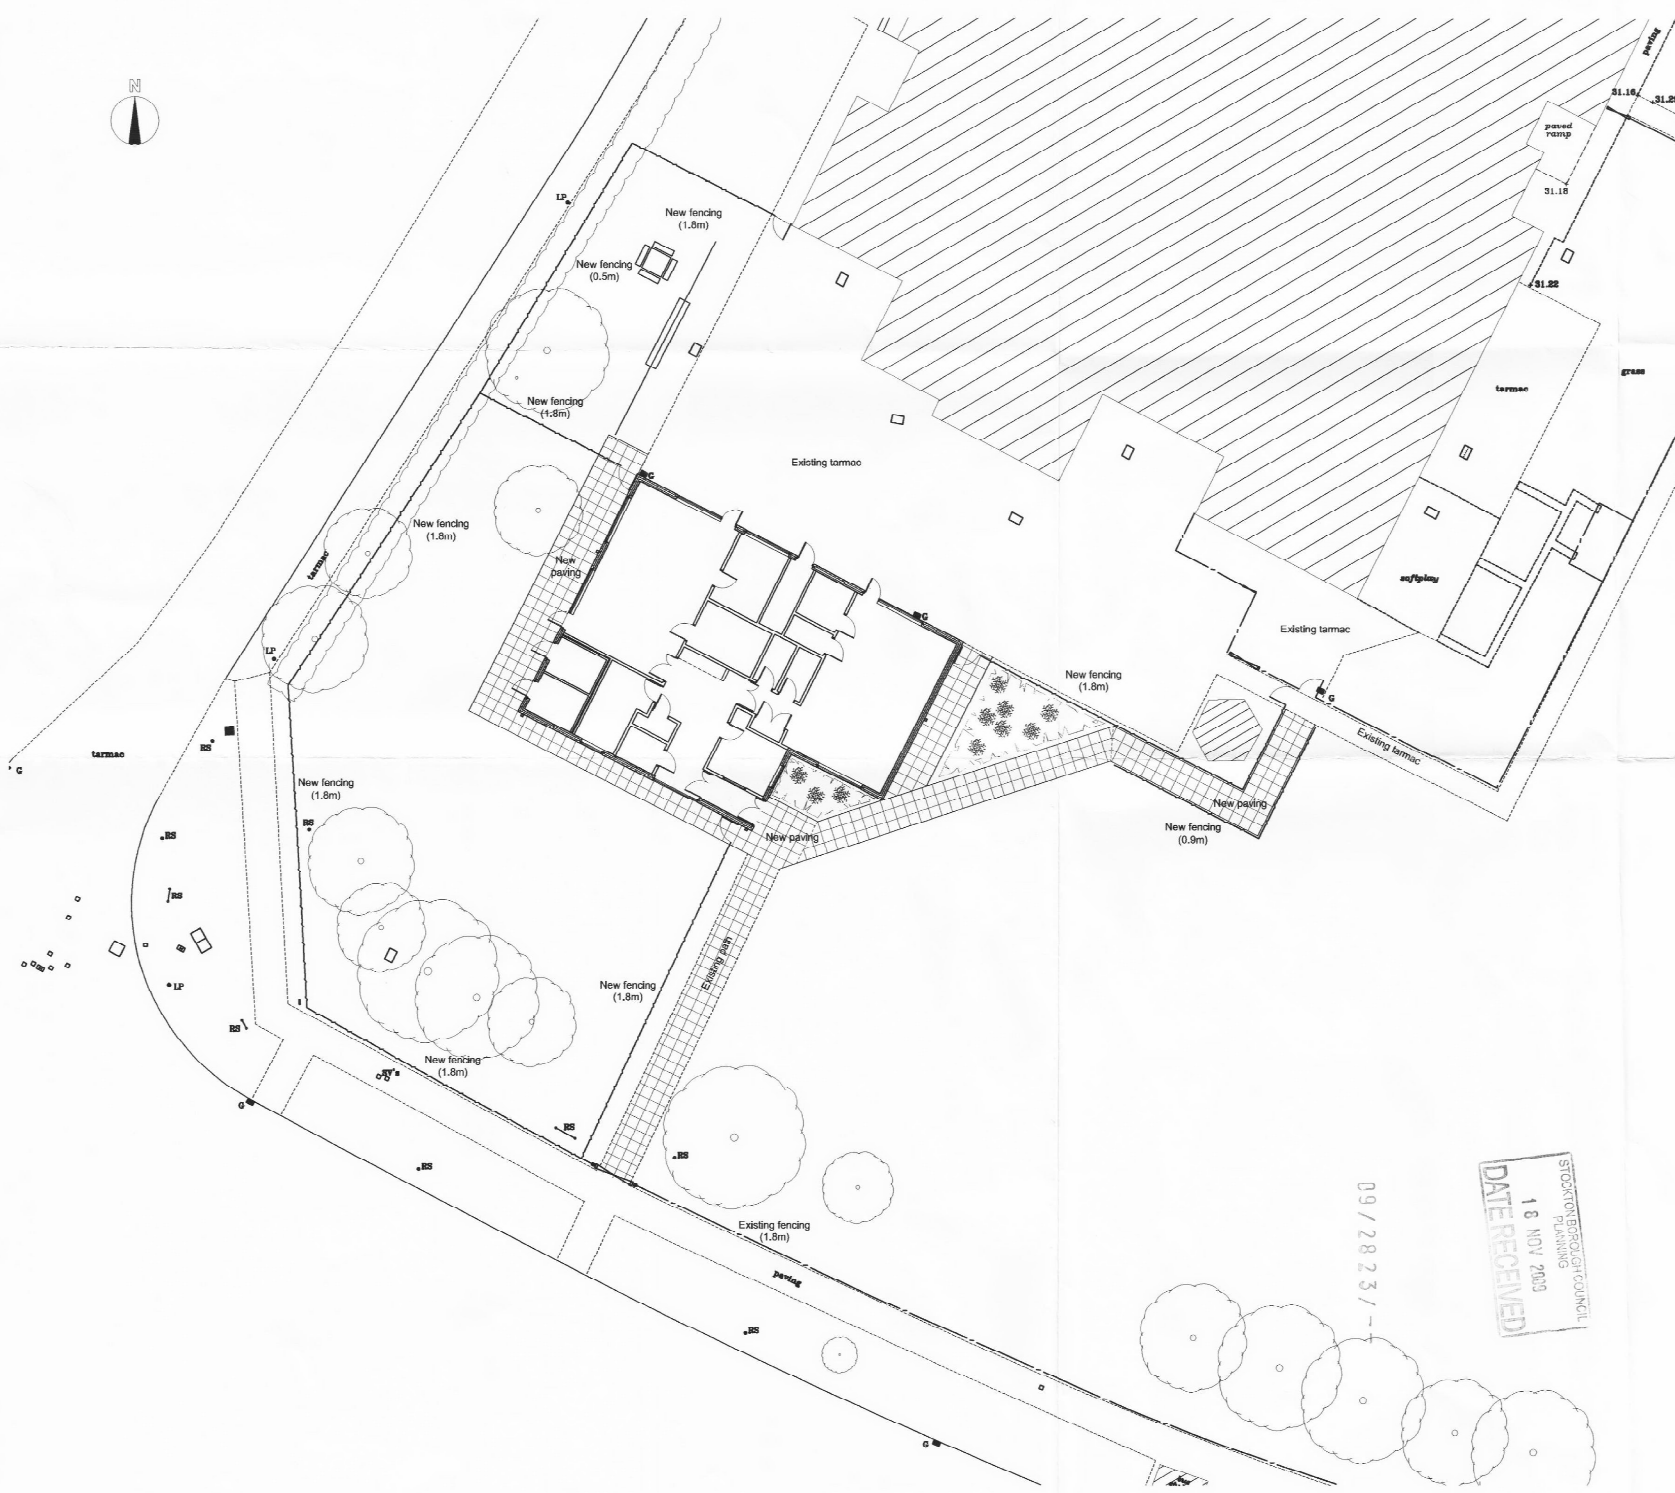

Revisions



Copyright 2007 ©

Telephone: 01642 608080 Chartered Building Surveyors  
 Facsimile: 01642 604000 Property & Construction Consultants  
 E mail: teesside@csnconsulting.co.uk Diamond Court, Preston Farm  
 Web Site: www.csnconsulting.co.uk Business Park, Stockton-on-Tees  
 TS18 3SR

Project  
**PROPOSED CHILDCARE FACILITY  
 ST. PAUL'S R.C. PRIMARY SCHOOL  
 WOLVISTON MILL LANE, BILLINGHAM, TS22 5LU**

Drawing  
**PROPOSED SOUTH SITE LAYOUT  
 PLANNING ISSUE**

Scale of A2 1:200	Date NOV 09	Drawn by / Checked By JP / SAC
Job No. 50357	Drawing No. 95	Revision RCS

STOCKTON BOROUGH COUNCIL  
 PLANNING  
 DATE RECEIVED  
 18 NOV 2009