


2no. Sunpipes

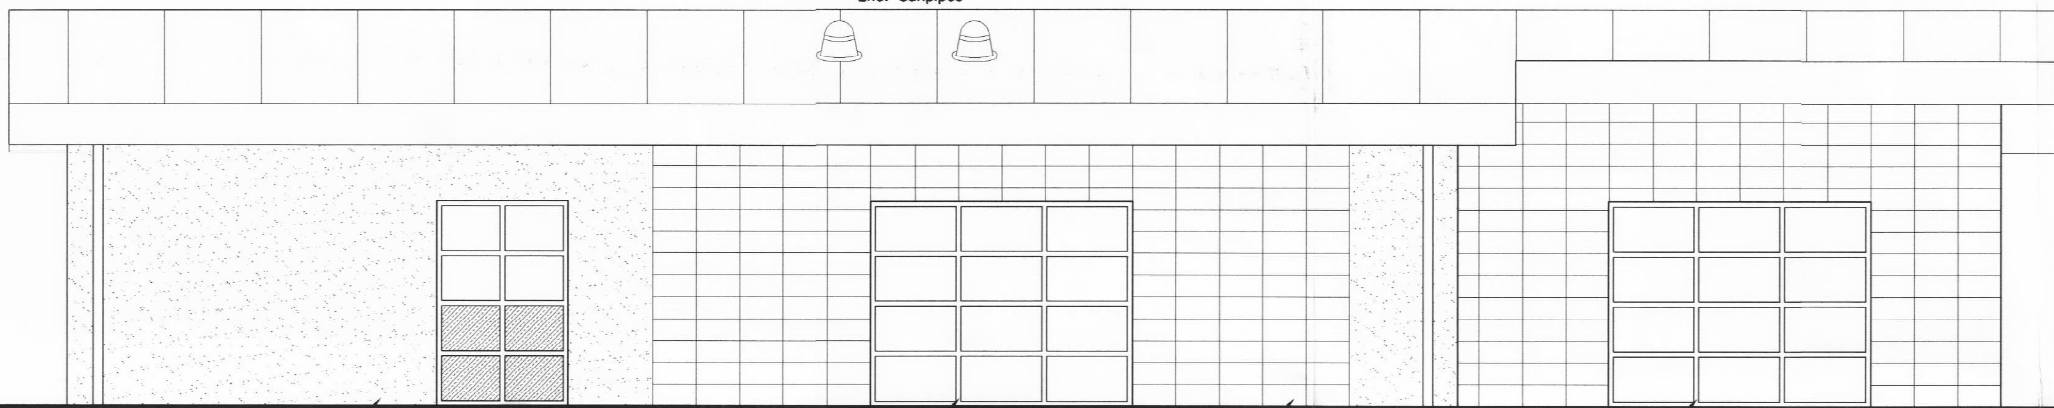

SOUTH ELEVATION


ProRend render
colour tba

Powder coated aluminium
double glazed units
colour tba

Forticrete Venezia blocks
colour tba

Powder coated aluminium
double glazed units
colour tba

Powder coated aluminium
bull nose fascia
colour tba

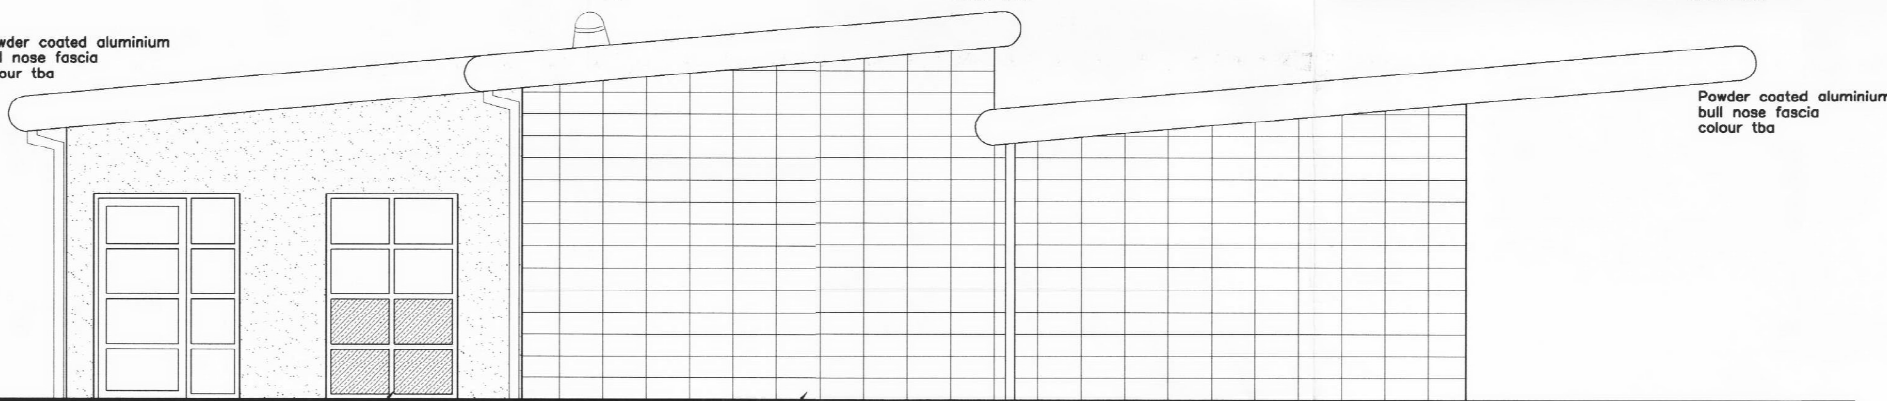


EAST ELEVATION

Powder coated aluminium
double glazed units
colour tba

Forticrete Venezia blocks
colour tba

Powder coated aluminium
bull nose fascia
colour tba

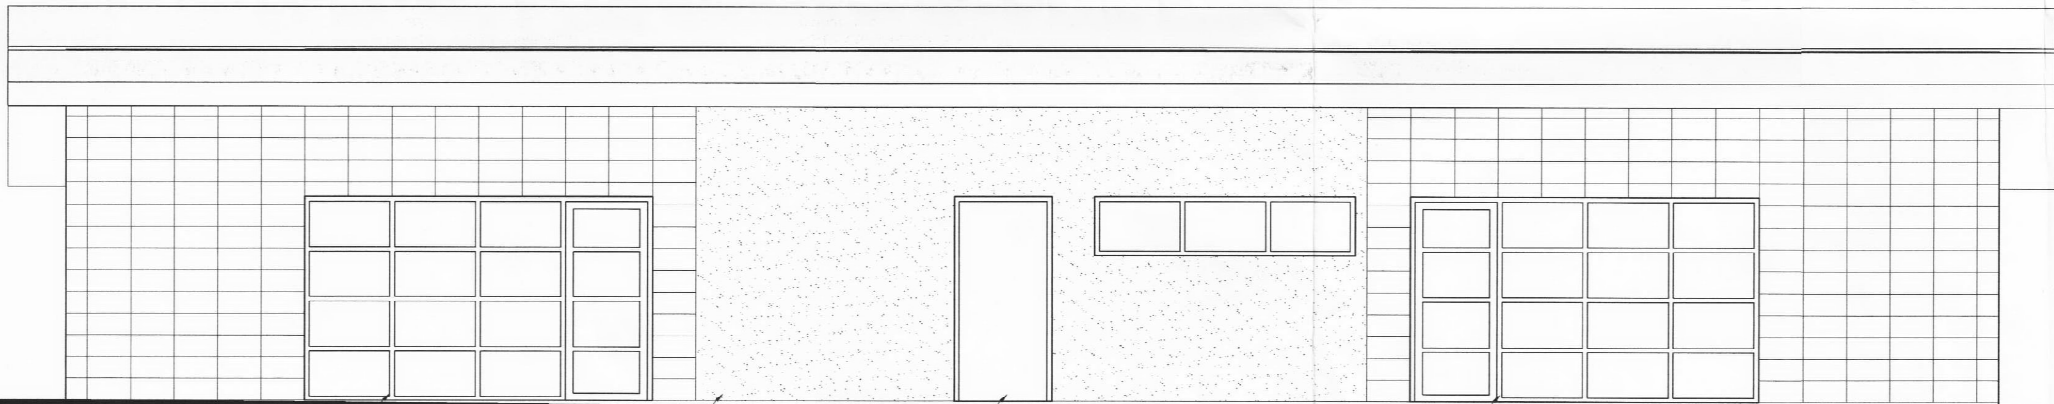

NORTH ELEVATION


Powder coated aluminium
double glazed units
colour tba

ProRend render
colour tba

Powder coated steel door
colour tba

Powder coated aluminium
double glazed units
colour tba

Powder coated aluminium
bull nose fascia
colour tba

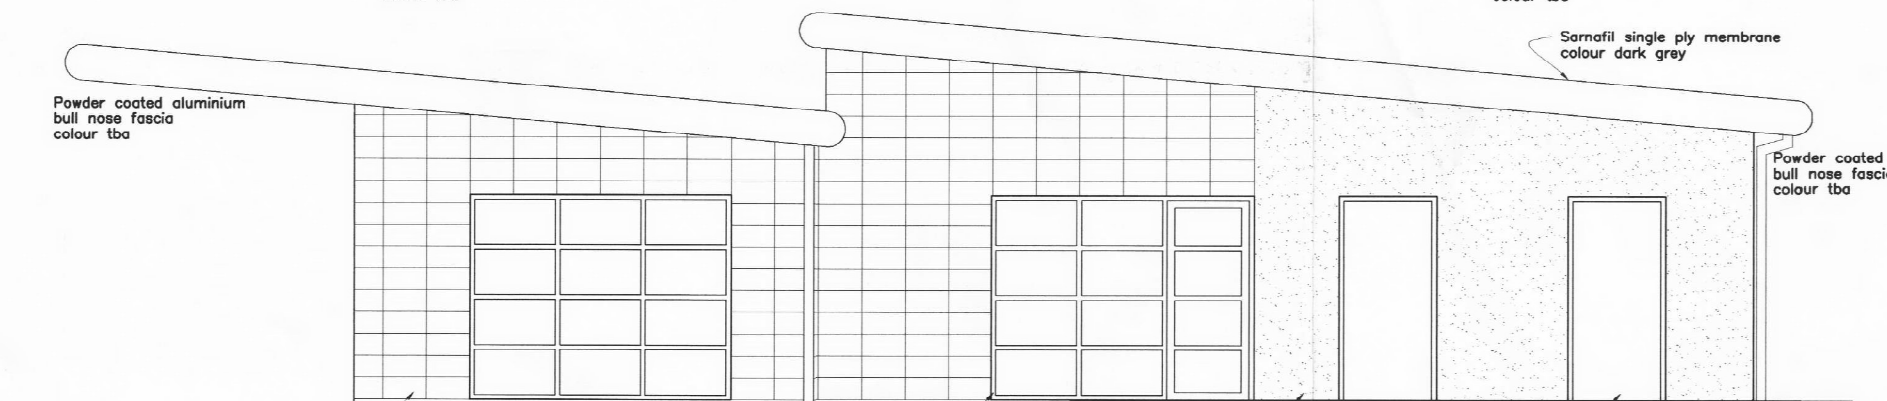

WEST ELEVATION

Forticrete Venezia blocks
colour tba

Powder coated aluminium
double glazed units
colour tba

ProRend render
colour tba

Powder coated steel door
colour tba

Sarnafil single ply membrane
colour dark grey

Powder coated aluminium
bull nose fascia
colour tba

09 / 28 2 3 / - STOCKTON-ON-CLOUGH COUNCIL
PLANNING
18 NOV 2009
DATE RECEIVED