


All drawing sheets not be issued
if dimensions need be checked on site
checked

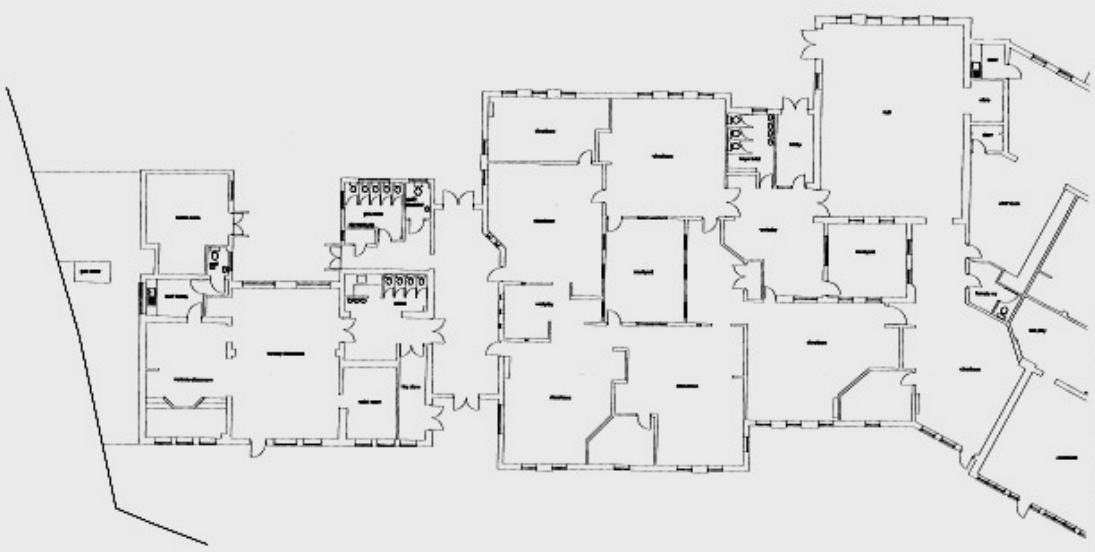

existing layout

10/10217/00



Development and Neighbourhood Plan
17/10/2016
Stockton Primary Foundation Stage

existing plan	
Scale: 1:50	Date: 01.08.2016
Drawn: ON	Check: ROLAND/ON