


ELEVATION LOOKING EAST ON EXISTING PLANT
INCLUDING PROPOSED NEW EQUIPMENT

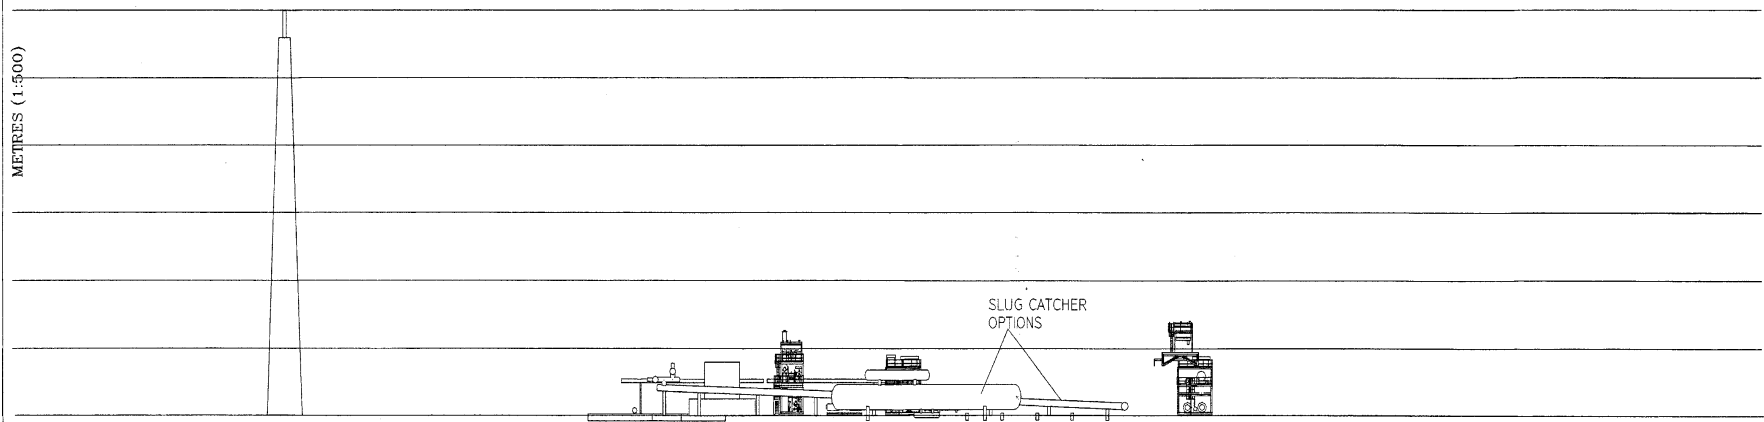

ELEVATION LOOKING EAST ON PROPOSED NEW EQUIPMENT

Gas Plant Modifications - Elevations