



EXISTING SIDE ELEVATION

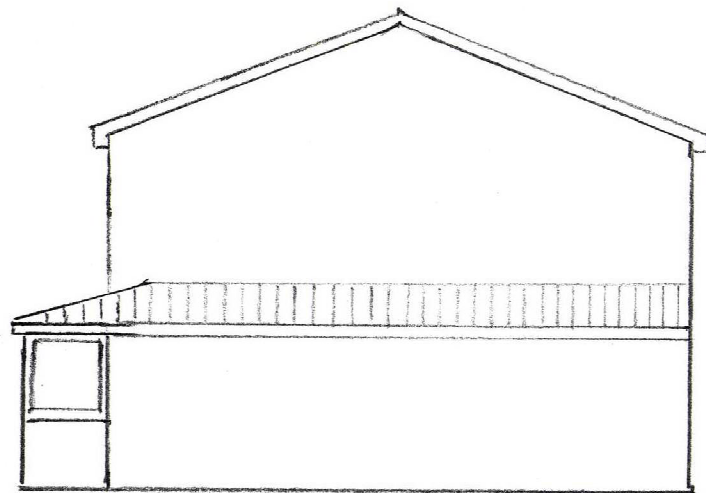

PROPOSED SIDE ELEVATION

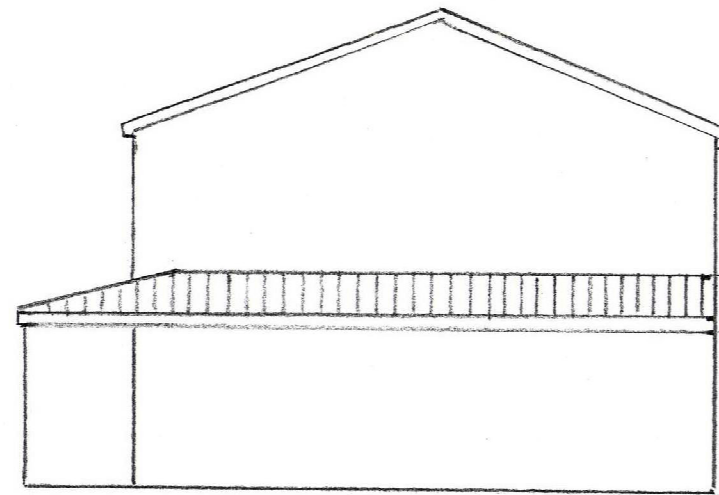

10/3094/=-

SBC 0002

SWINTON PARISH COUNCIL
PLANNING
08 DEC 2010
DATE RECEIVED

PROJECT: NEW PORCH AT 2 SWINTON ROAD
DRAWING: SIDE ELEVATIONS
SCALE: 1:100
SIZE: A3
DRAWN BY: T. DAIVSON