



EXISTING SIDE ELEVATION

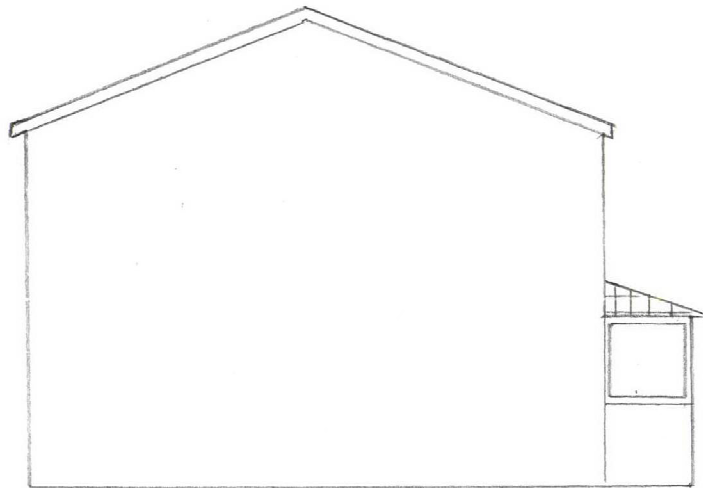


PROPOSED SIDE ELEVATION

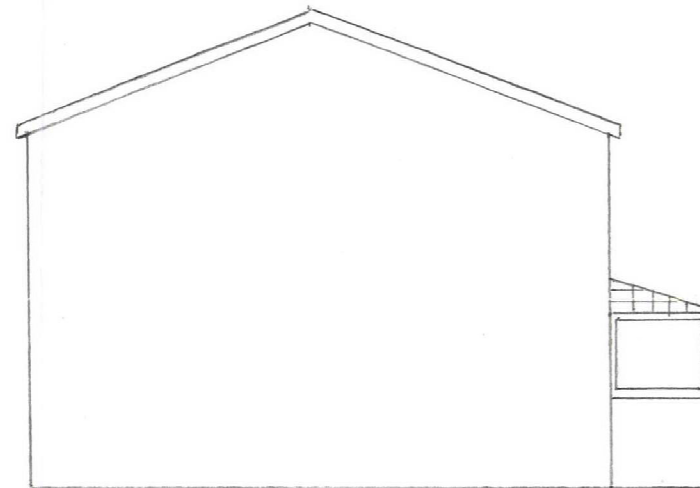

10/3004/--

SBC 0005

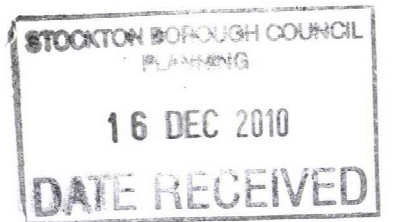

PROJECT: NEW PORCH AT  
2 SWINTON ROAD

DRAWING: SIDE  
ELEVATIONS (NORTH)

SCALE 1:100

SIZE: A3

DRAWN BY:  
T. DAVISON