


Appendix 1: Site Location Plan

SCALE: 1:1250


CENTRE COORDINATES: 438162 , 516422



Appendix 2: Site Plan

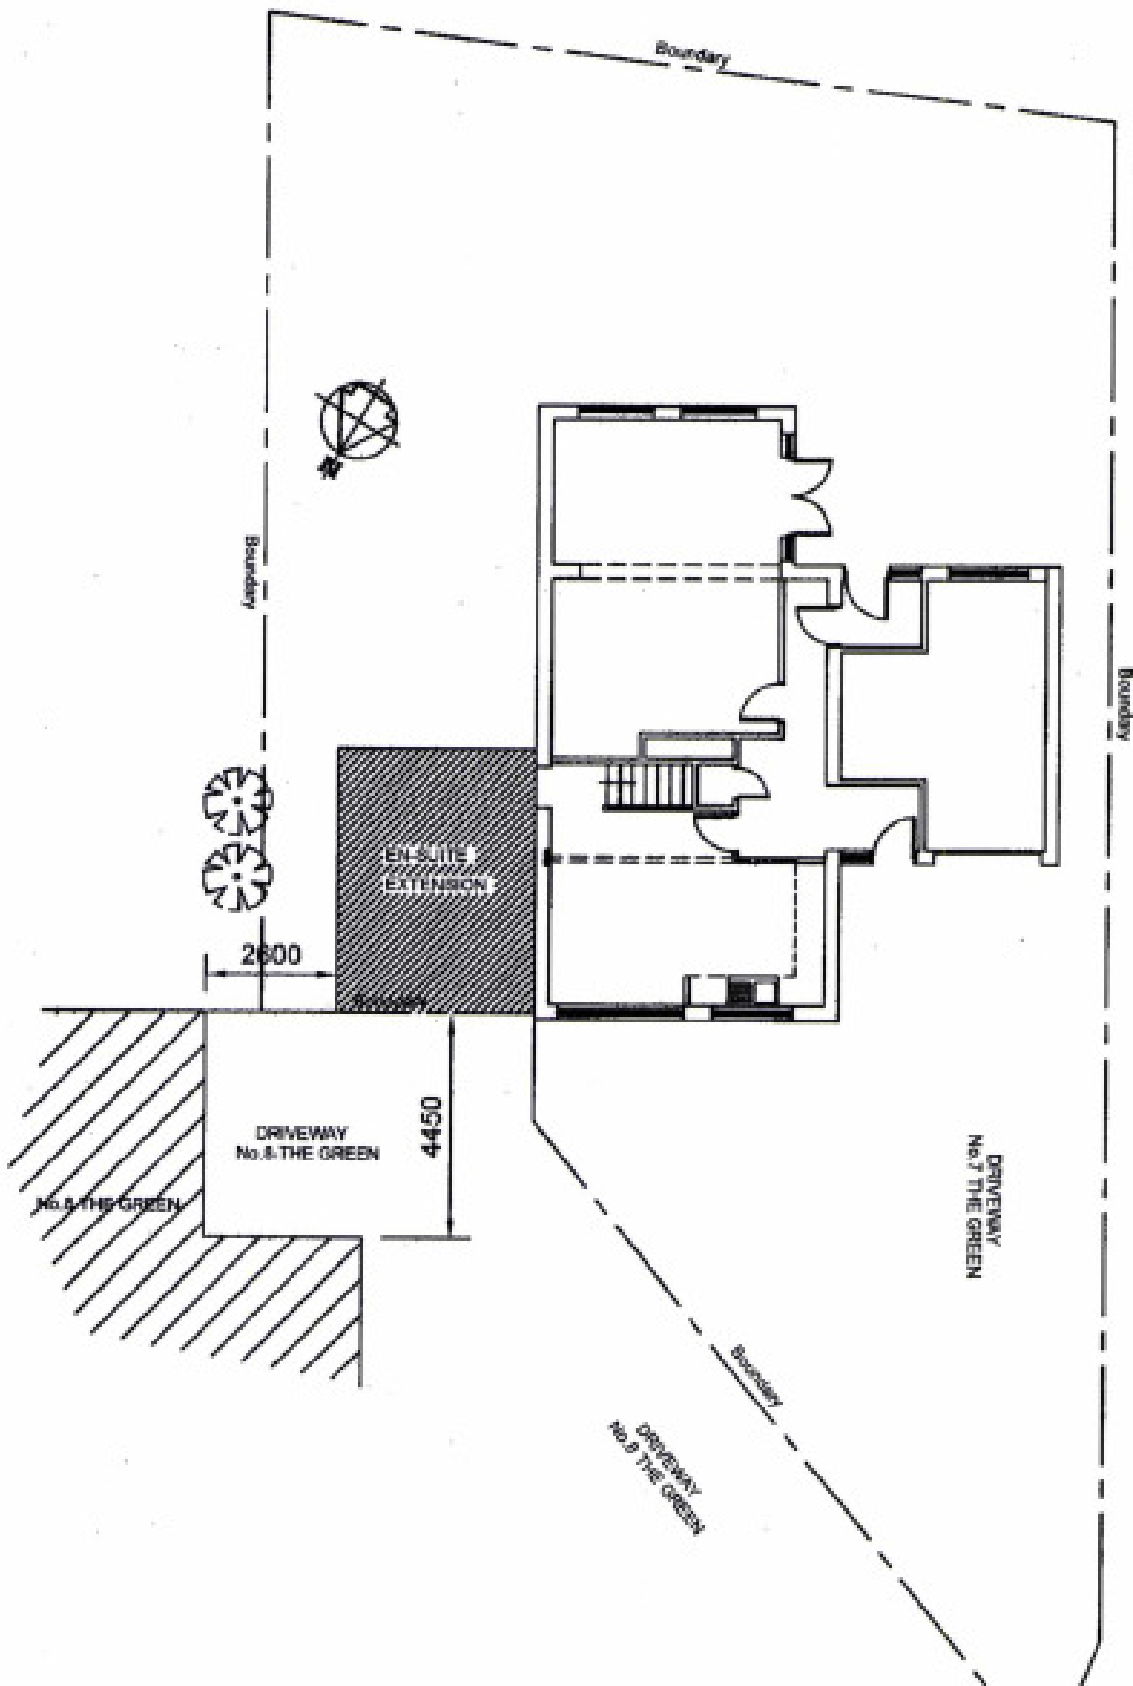

Appendix 3: Existing Plans

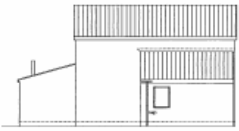


EXISTING SIDE ELEVATION (EAST)



EXISTING FRONT ELEVATION (NORTH)



EXISTING REAR ELEVATION (SOUTH)

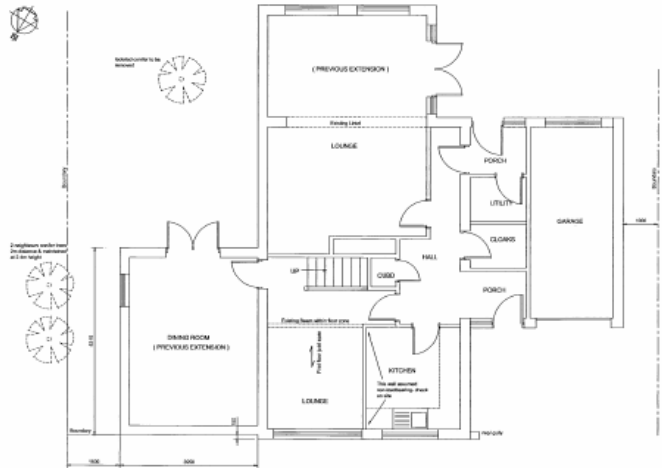


EXISTING GROUND FLOOR PLAN

10/30767-11



EXISTING FIRST FLOOR PLAN

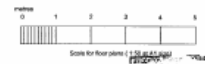

<p>© Digital Designer 2010 No. 0116-420100</p> <p>Scale for floor plans 1:100</p>	
<p>PROPOSED FIRST FLOOR EN-SUITE EXTENSION</p>	
<p>Mr & Mrs House 7 The Green Longhwaite Stockton-on-Tees TS21 1DL</p>	
<p>Scales 1:50 & 1:100</p>	<p>SHEET 1 OF 2 REV A</p>

Appendix 4: Proposed Plans

