



Appendix 1: Site location plan

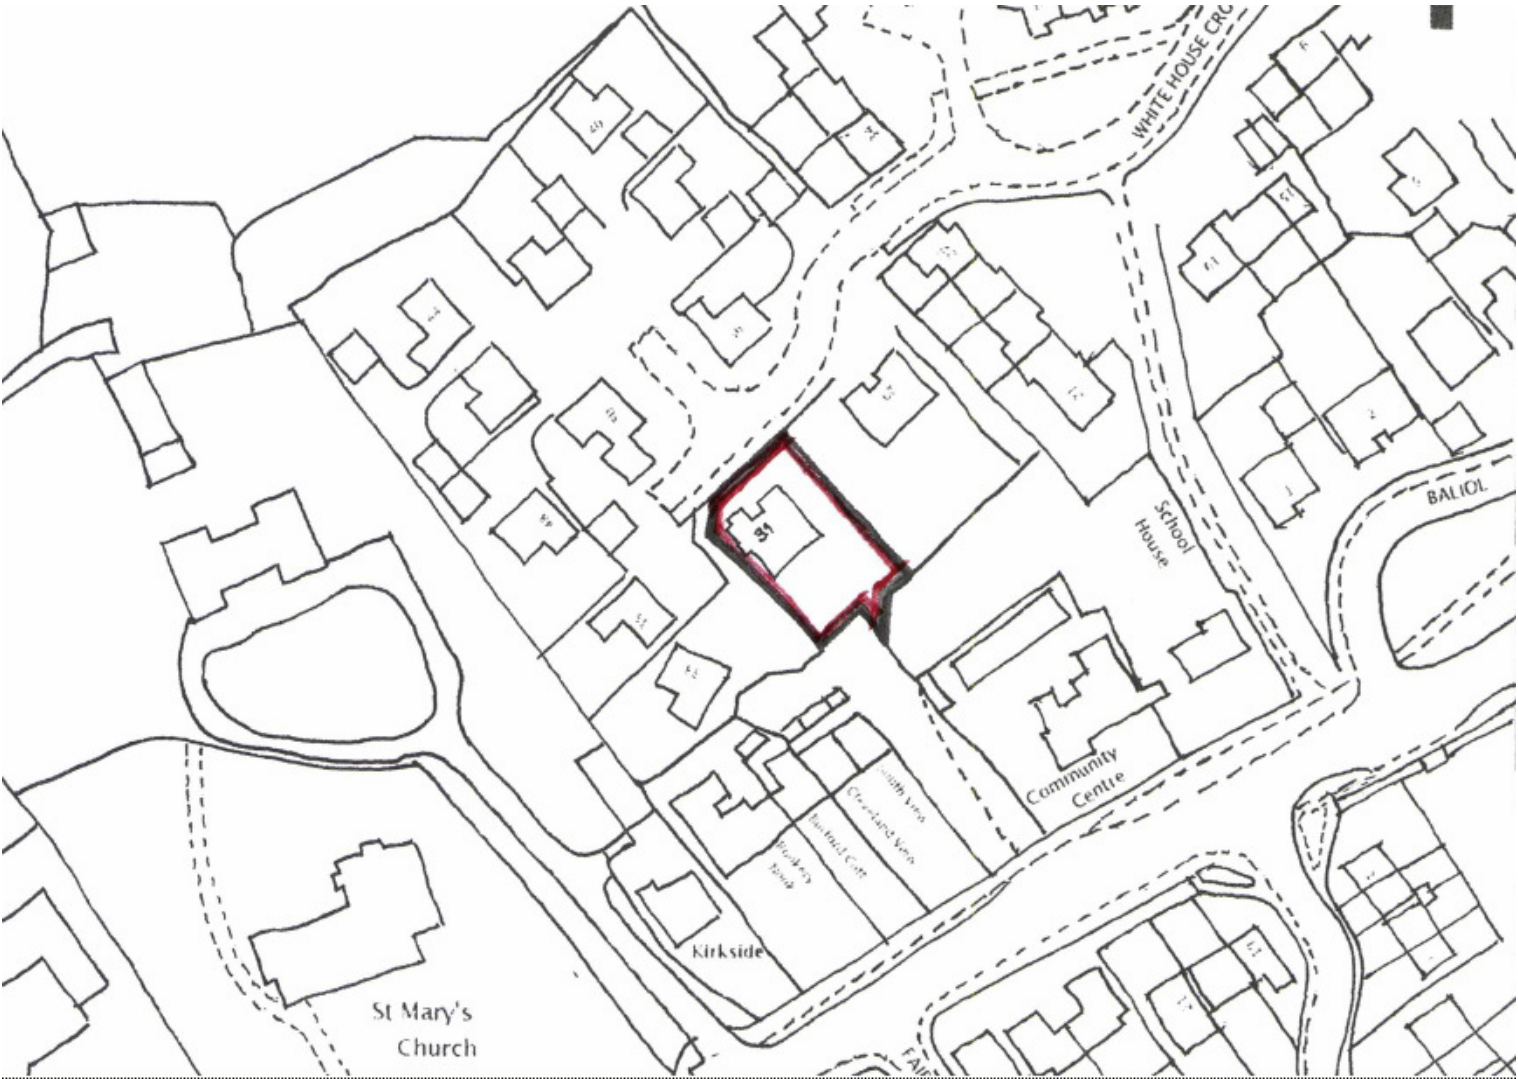


Appendix 2 Existing Plans

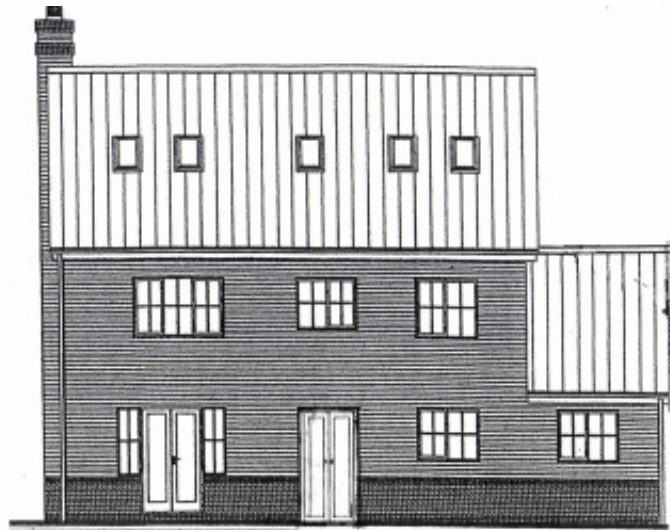


EXISTING REAR ELEVATION




EXISTING FRONT ELEVATION

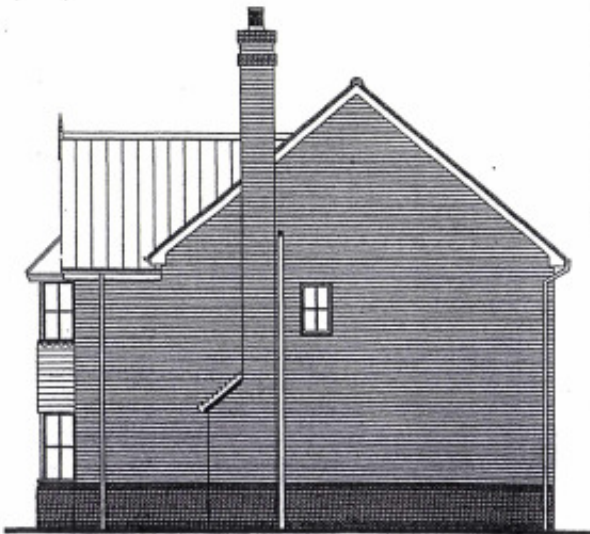


EXISTING WEST ELEVATION

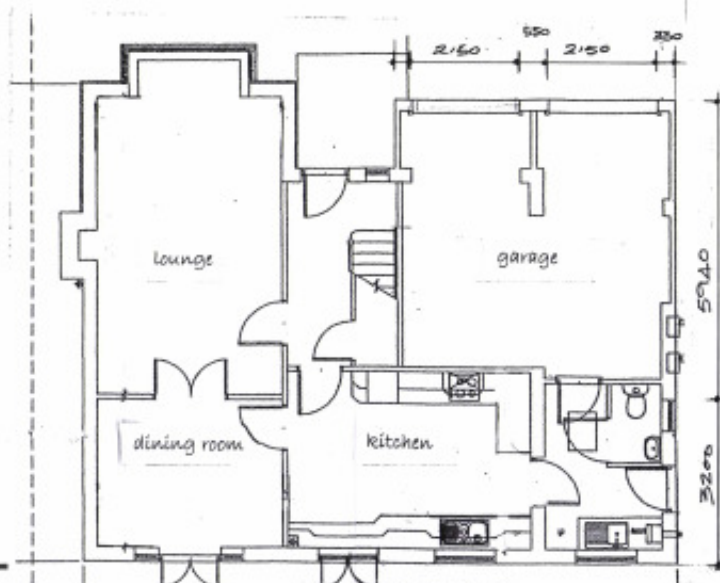


EXISTING PLAN

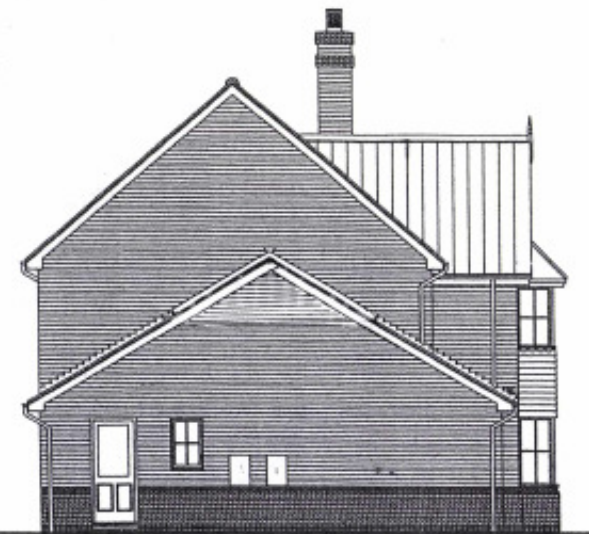

EXISTING EAST ELEVATION

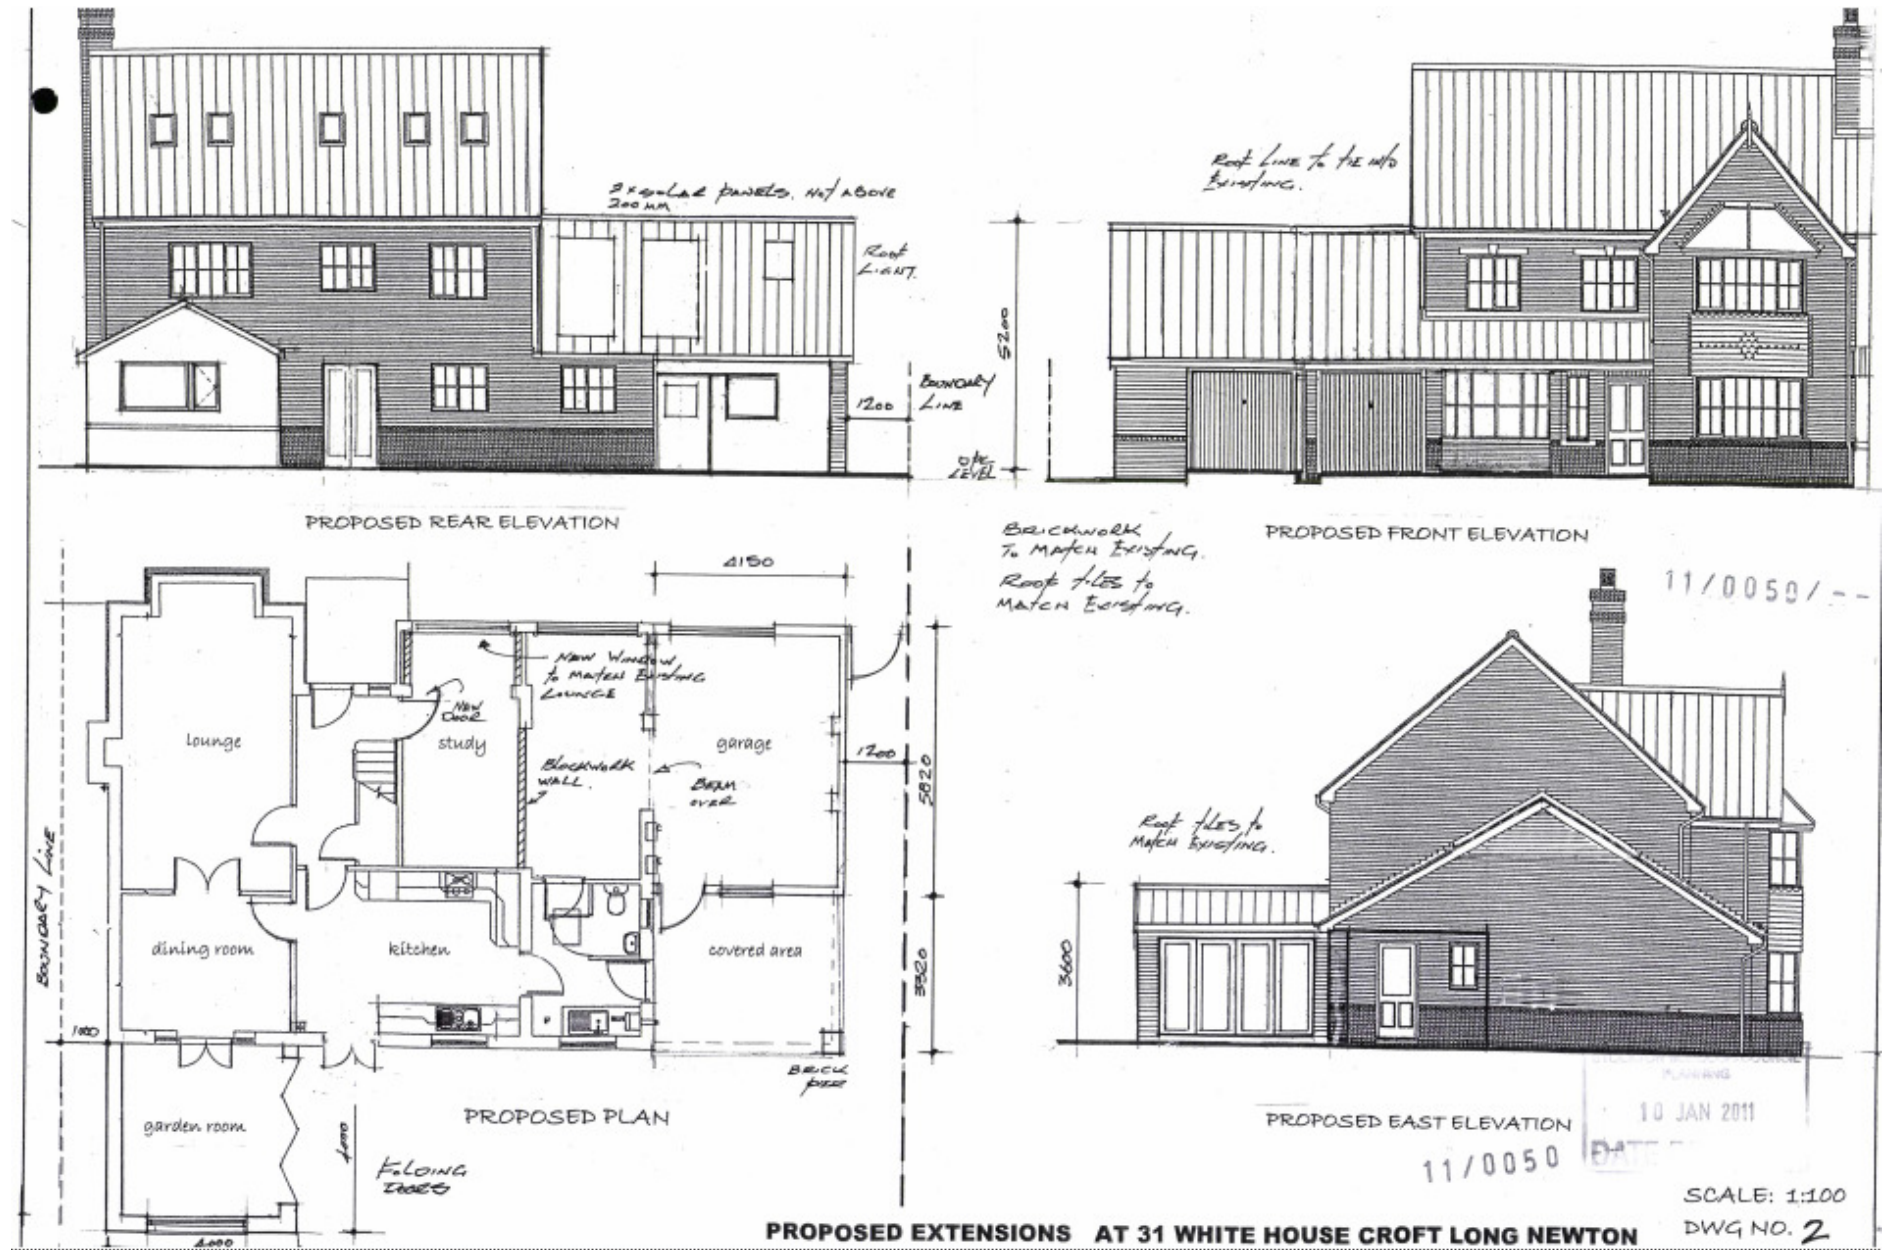

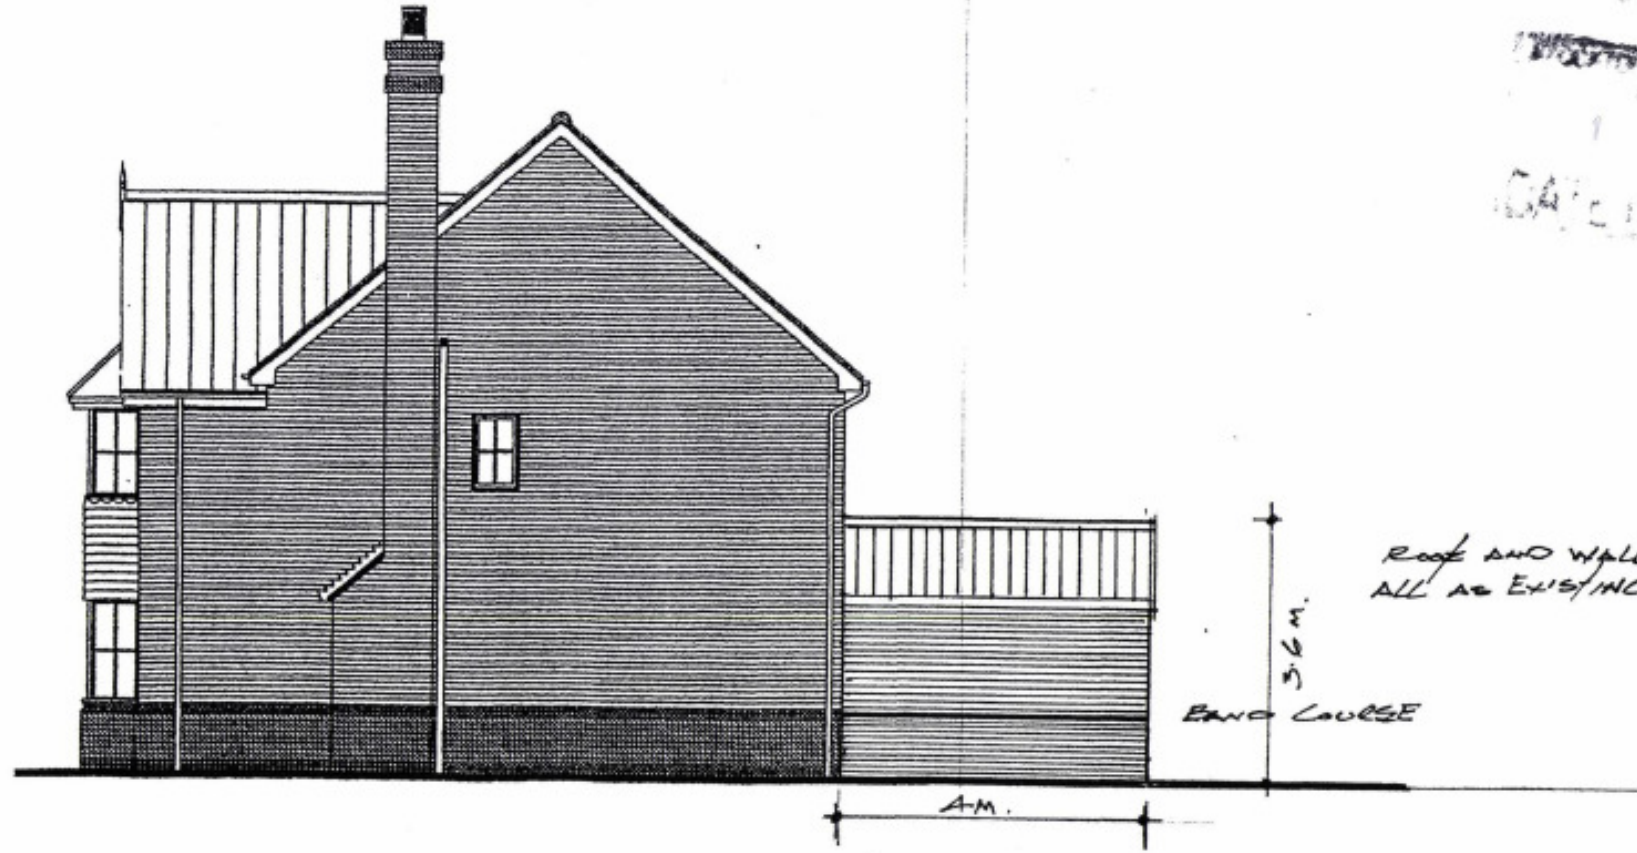

PROPOSED WEST ELEVATION

DATE RECEIVED
11/11/2011
DATE RECEIVED

ROOF AND WALL
ALL AS EXISTING.

BRICK COURSE

11/0059/---

Appendix 5: Proposed site Plan

