


**APPLICANT: Mr & Mrs C. Brown, Quarry House,
Coatham Stob, Elton, Stockton On Tees, TS21 1AJ.**

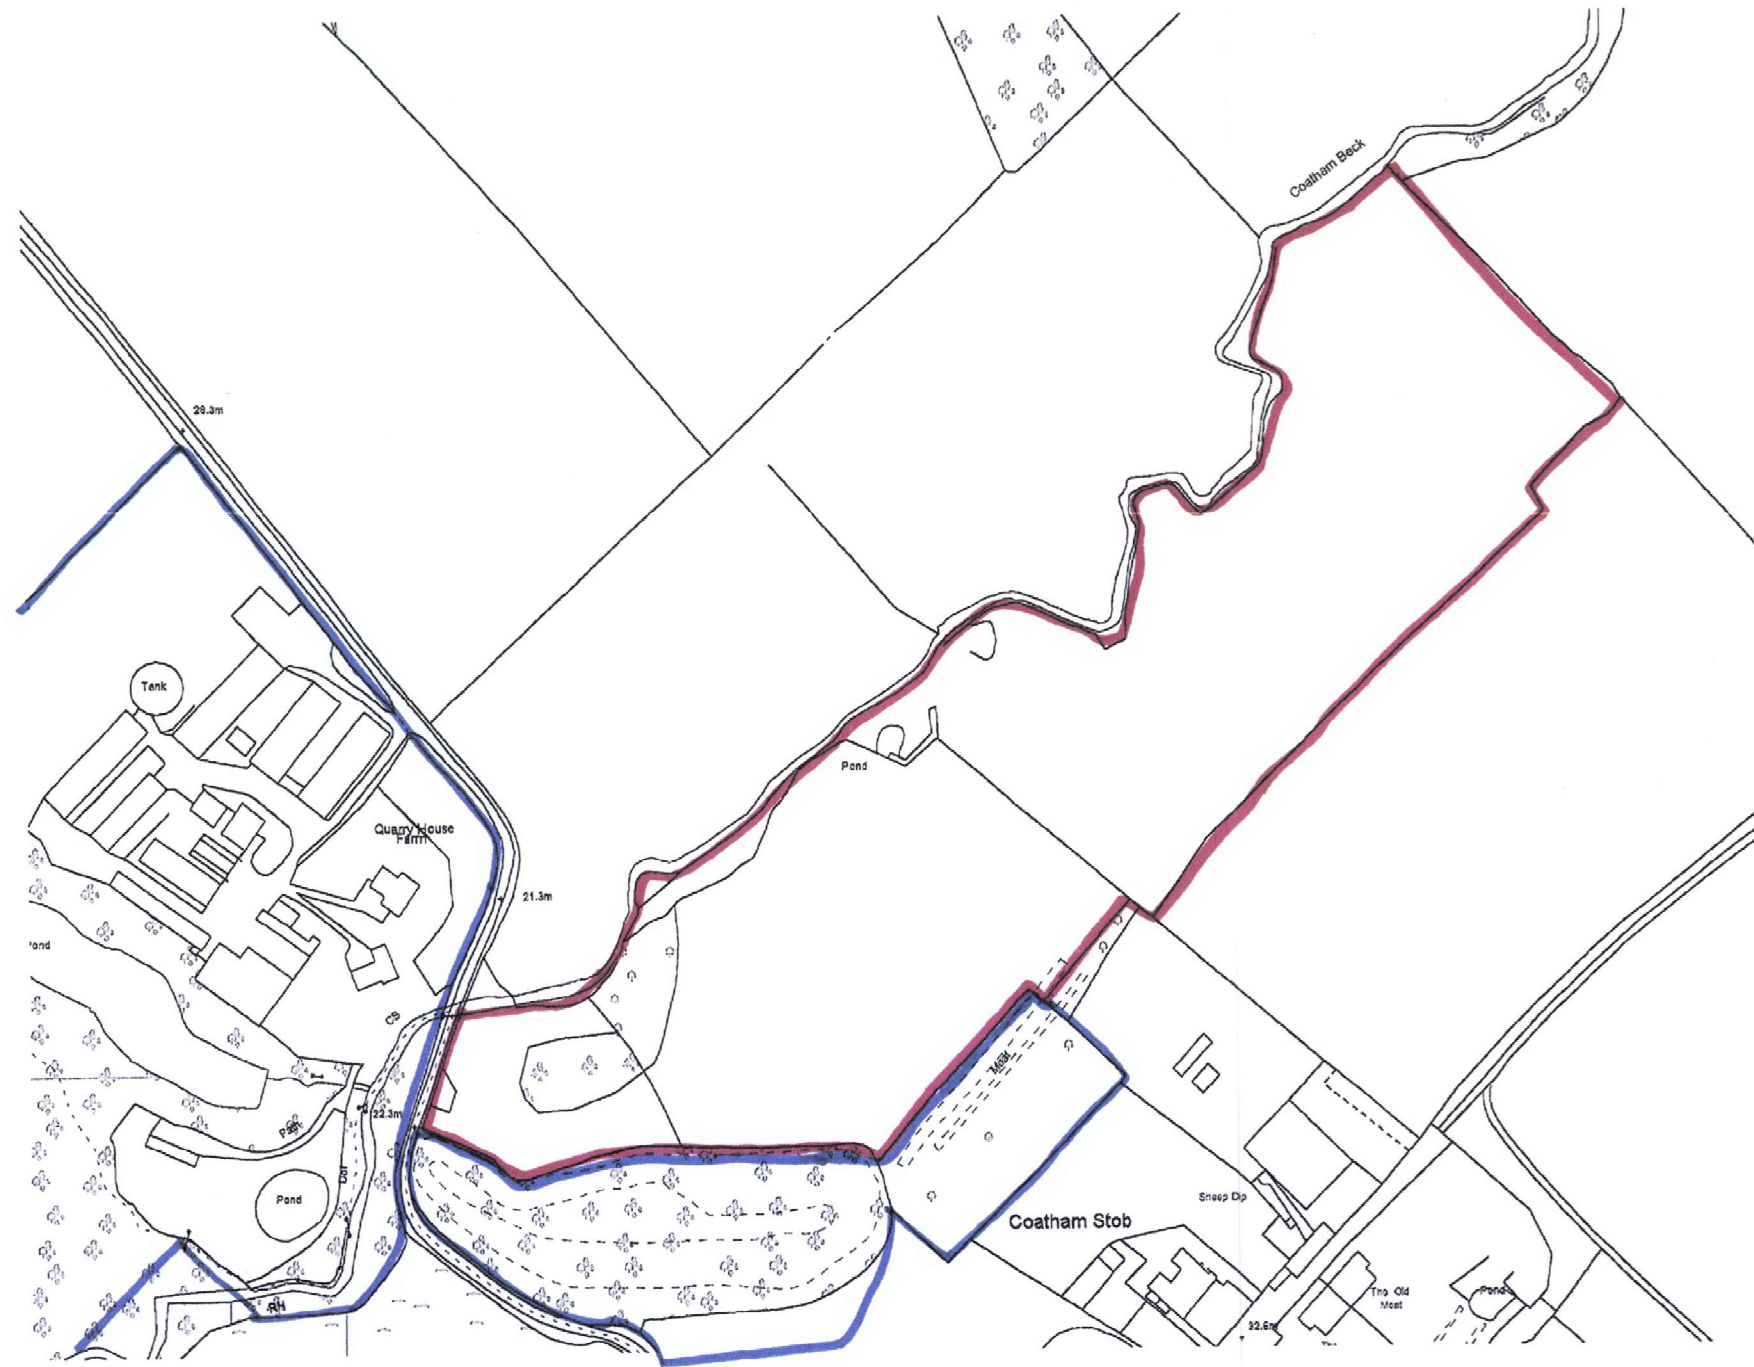

LOCATION PLAN - Scale (1:2500)

Reproduced from the Ordnance Survey
Map with permission of the Controller
Of Her Majesty's Stationary Office -
O.S. Licence No: AL 100037791

STOCKTON BOROUGH COUNCIL
PLANNING
23 FEB 2011
DATE RECEIVED

APPLICANT
Mr & Mrs C. Brown
Quarry House
Coatham Stob
Elton
Stockton On Tees
TS21 1AJ

PROJECT
Extension of Season at Drovers Way Caravan Park,
Coatham Stob, Elton.

DETAIL
Location Plan 11/0430/--

DRAWING No: B23/02/01

SCALE: 1:2500 at A3

REVISIONS:

© FEBRUARY 2011

EDWARDSON ASSOCIATES
Paddock House
10 Middle Street South
Driffield YO25 6PT
TEL: 01377 249720 FAX: 01377 259052