



PLOT 1

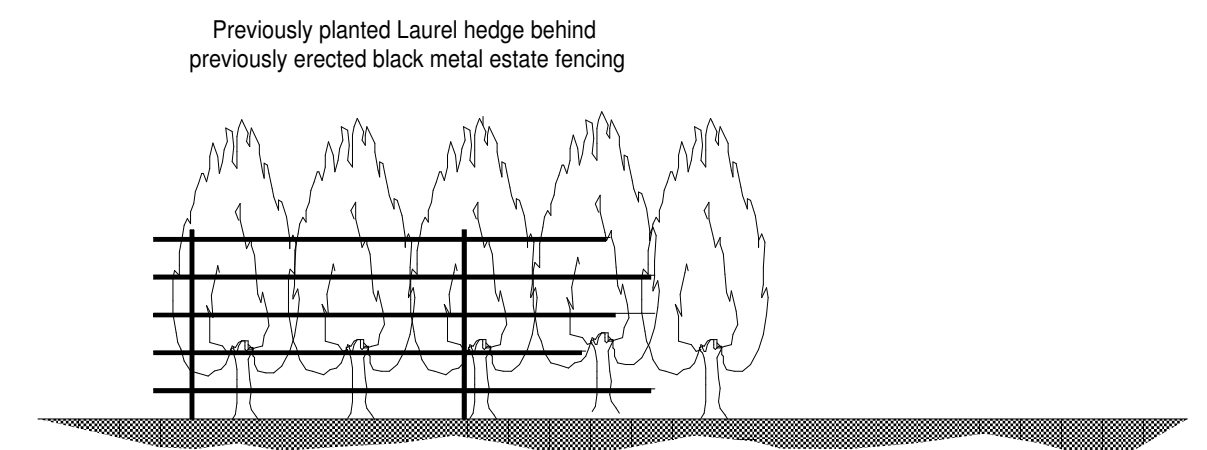

PROPOSED BOUNDARY TREATMENT VIEWED FROM ROAD SIDE
FROM POINTS A TO B (scale 1:50 @A3)

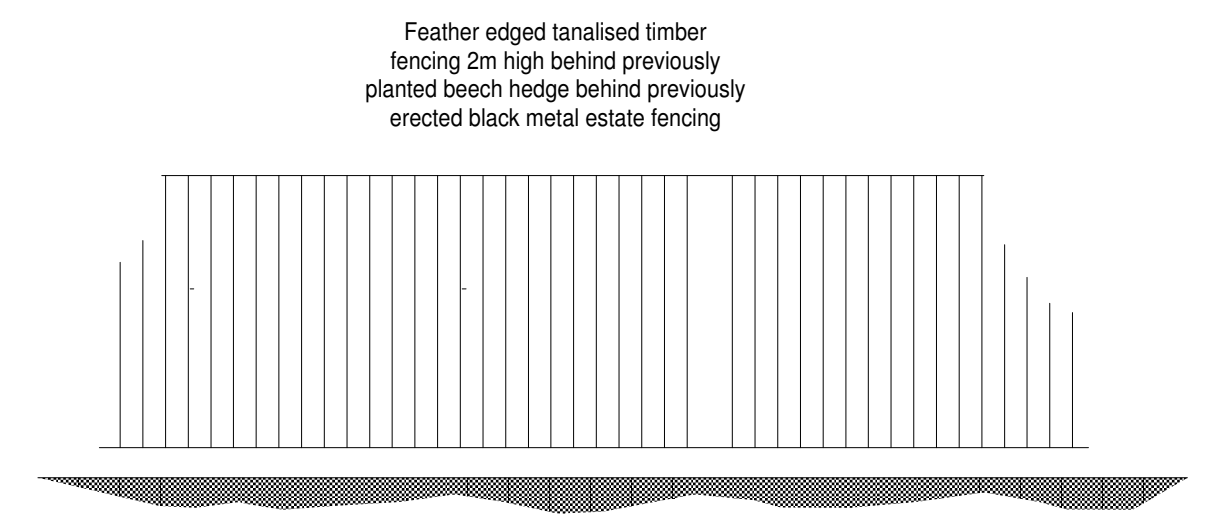

PROPOSED BOUNDARY TREATMENT VIEWED FROM ROAD SIDE
FROM POINTS B TO C (scale 1:50 @A3)

PROPOSED BOUNDARY TREATMENT (scale 1:200 @A3)

REV 'A' TIMBER FENCING REMOVED FROM ROADSIDE 05/01/12
BOUNDARIES AND ADDED ADJACENT TO No.16

<p>PROPOSED DEVELOPMENTS AT 18 LEVEN ROAD, YARM FOR T.C. DEV. LTD</p>	<p>Sean McLean Design The Studio, 25 St.Aidan's Crescent, Billingham, TS22 5AD Tel / Fax : 01642 555110 E-mail smdesign@tiscali.co.uk</p>
<p>PLOT 1 - PROPOSED BOUNDARY TREATMENT</p>	<p>Drg. No. 0960/PL1/BTa Date NOV 11</p>