


## Appendix 5- All Weather Pitch Plan

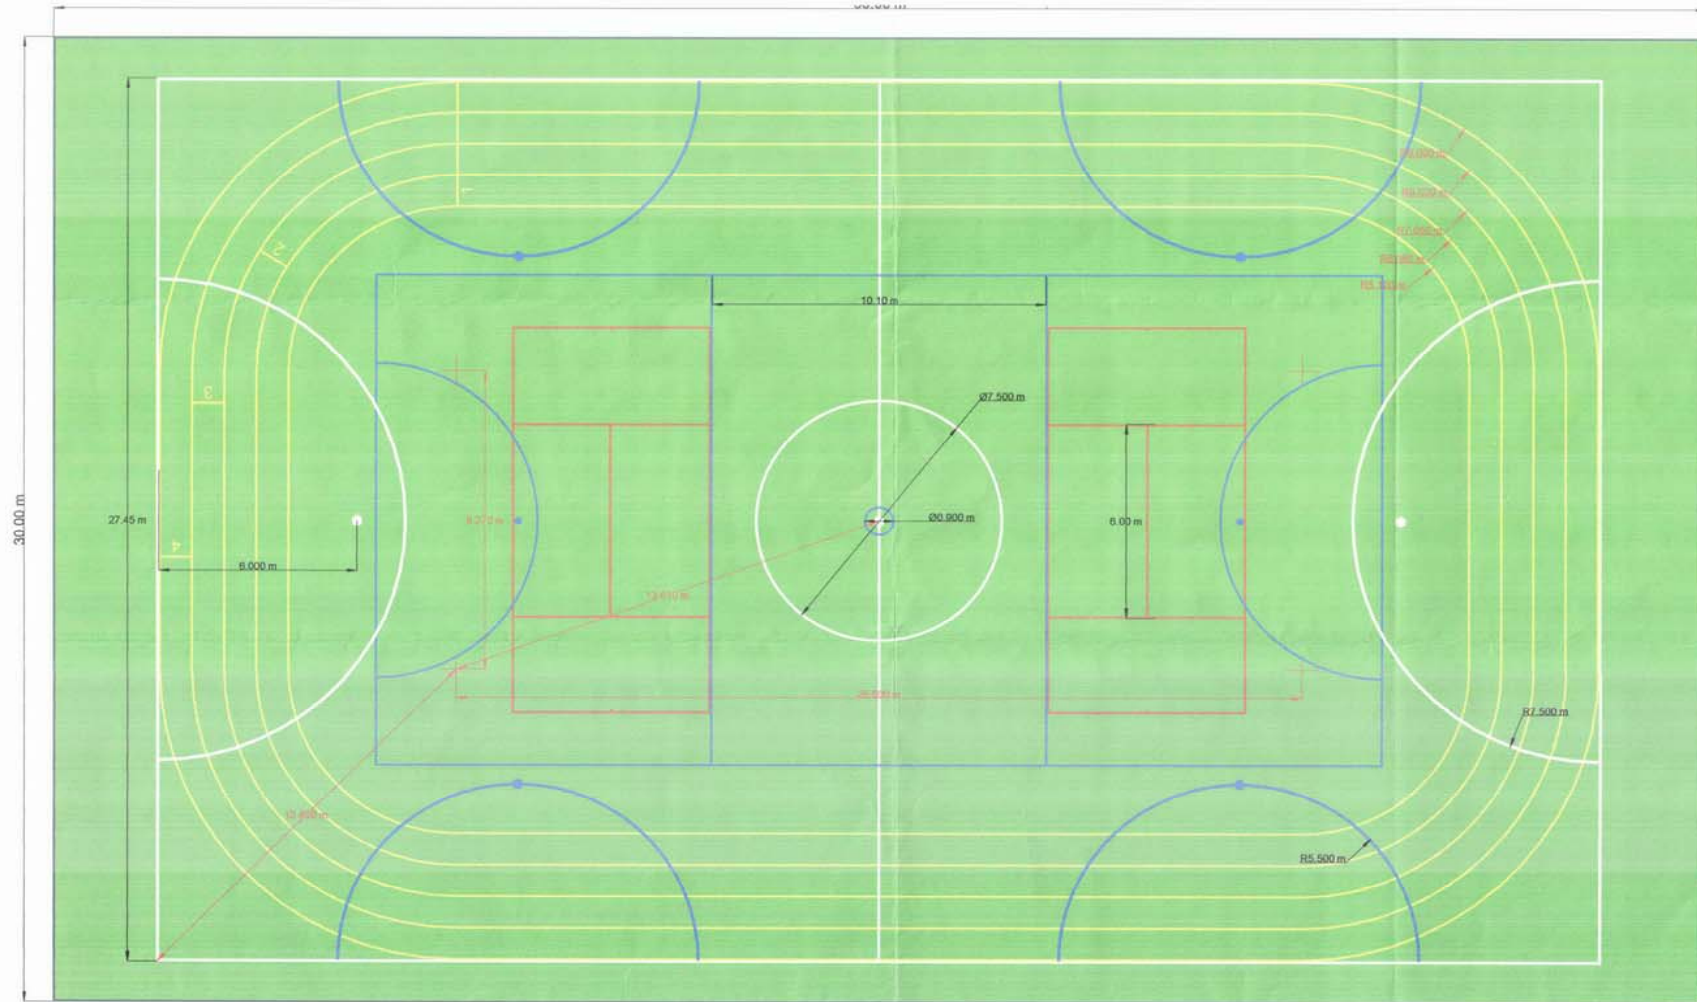

### Notional Line Markings

4 Lane Running Track: 3.95m wide - 101.50 linear meter inside line


Football / Hockey: 43.75m x 27.45m - 1 pitch  
 (7.50m radius D's - 75mm width lines)  
 5-a-side: 5.50m radius D's and spots.

Netball: 30.50m x 15.25m - 1 courts

Mini Tennis: 6.00m x 12.00m - 2 courts

Total Area: 1.500m<sup>2</sup>

12/04/21



STM  
 SYNTHETIC TURF MANAGEMENT

Physical Education and Activity Facility  
 Hartburn Primary School, Stockton  
 Roll Layout

REV	DATE	BY	APP'D
A2	TBB	HBPS-01-RL	RG