


# Proposed Residential Development at Morley Carr Farm, West Yarm

TaylorWimpey plc

## Location Plan

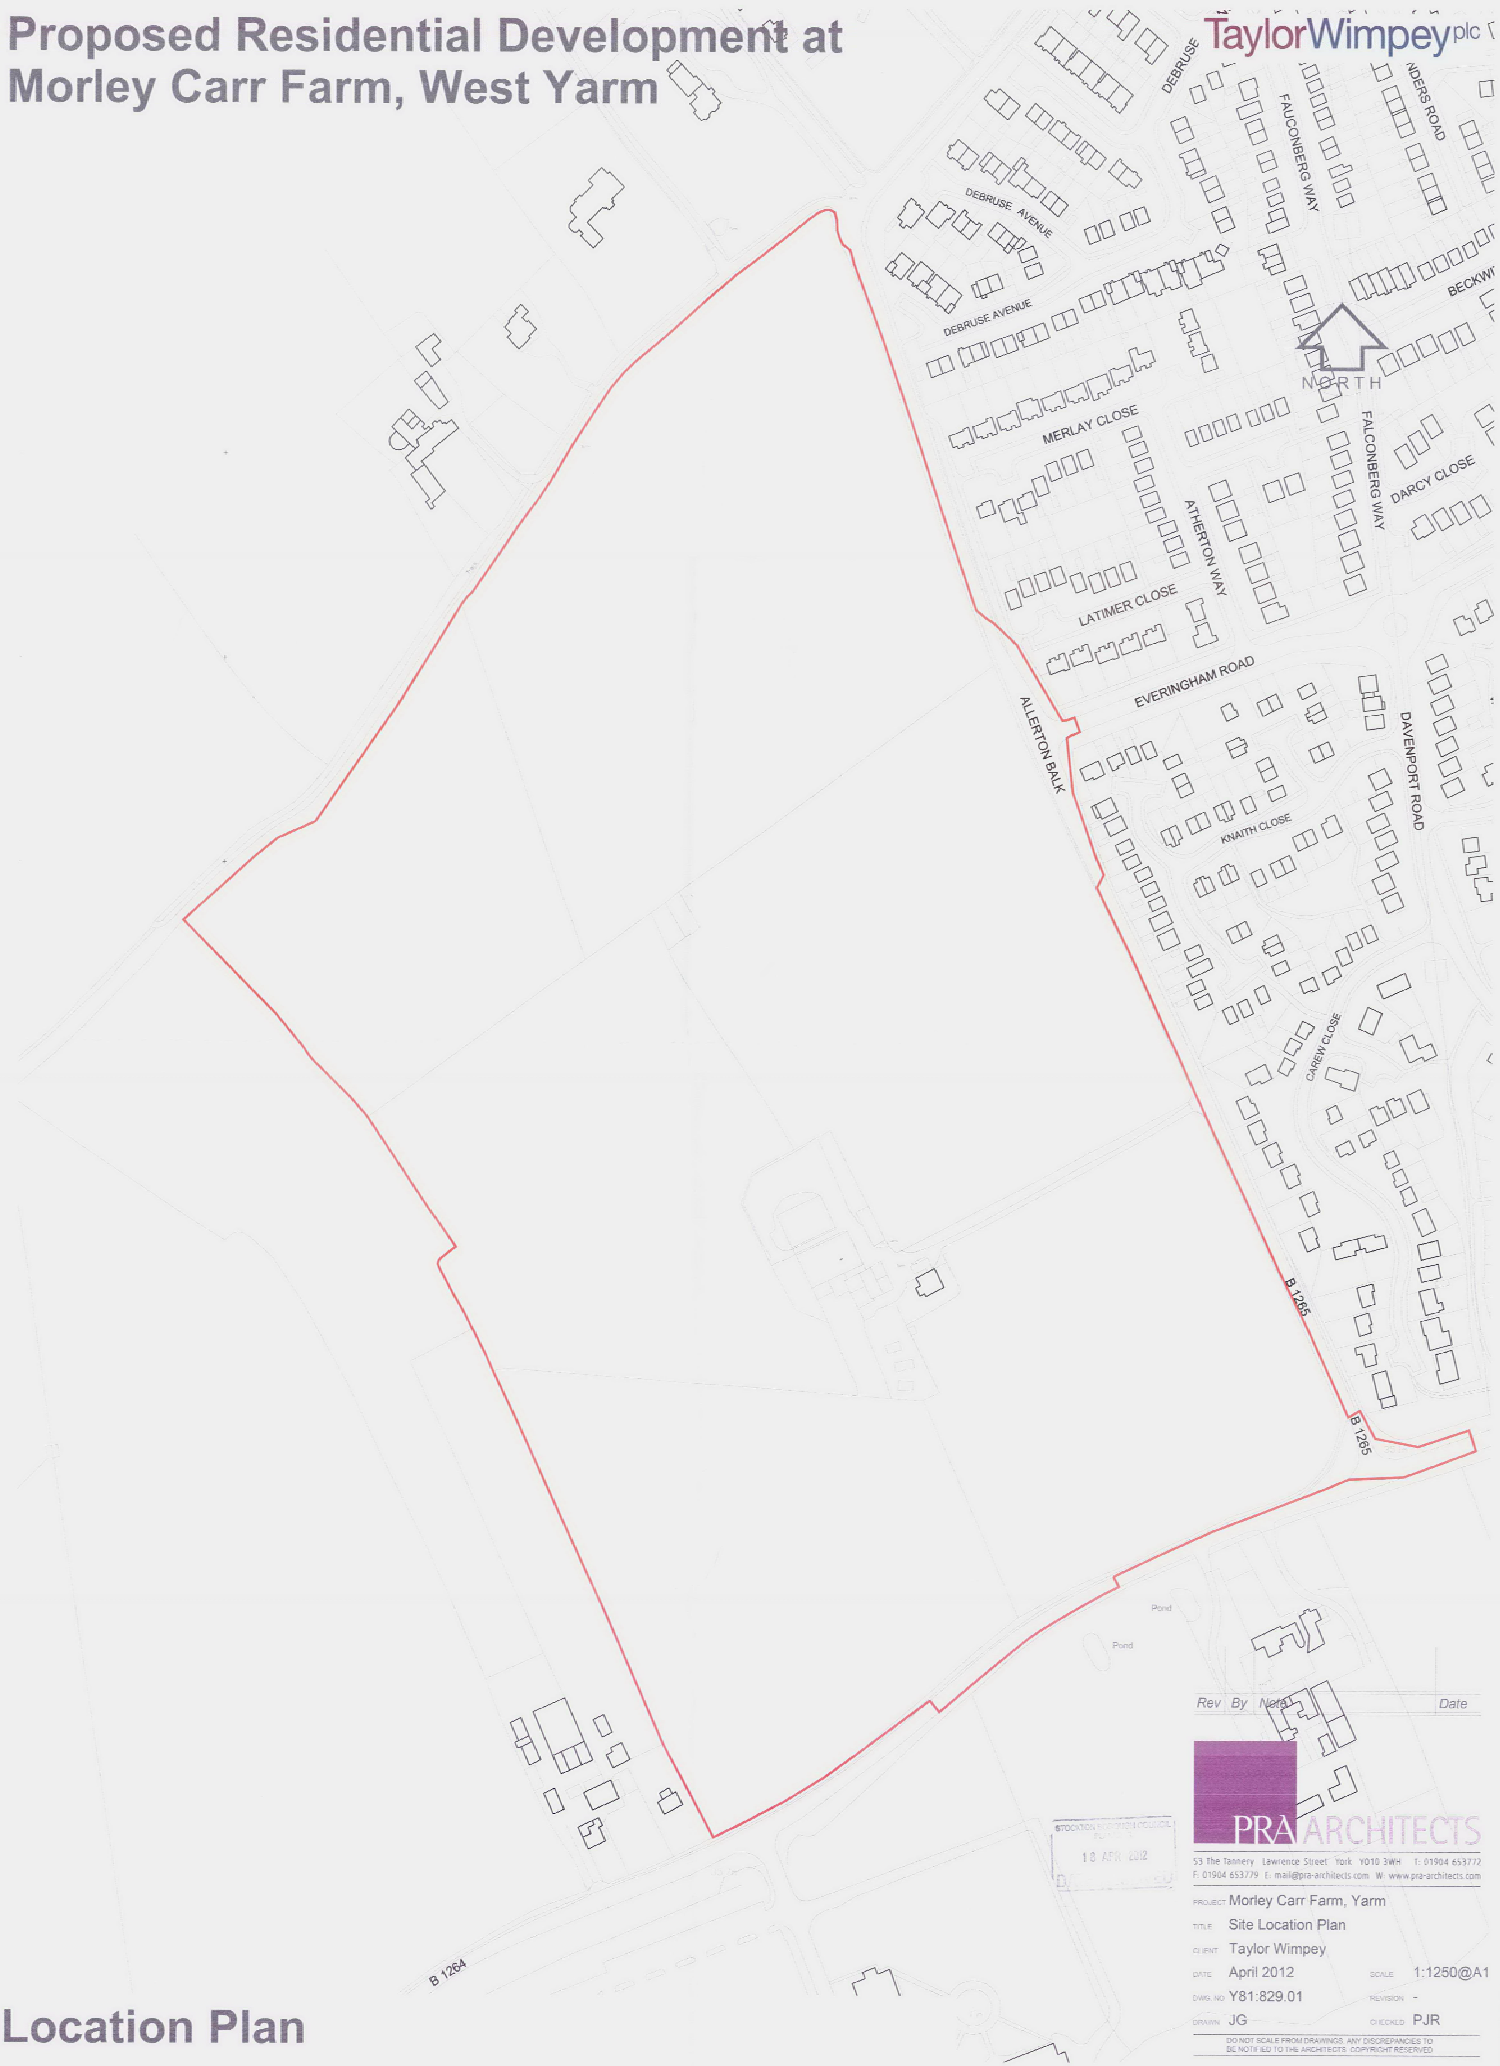

Rev. By: [ ] Date: [ ]

10 APR 2012



53 The Tannery, Lawrence Street, York, YO10 3WR. T: 01904 653772  
F: 01904 653779. E: mail@pra-architects.com. W: www.pra-architects.com

PROJECT: Morley Carr Farm, Yarm  
 TITLE: Site Location Plan  
 CLIENT: Taylor Wimpey  
 DATE: April 2012 SCALE: 1:1250@A1  
 DRAWING NO: Y81:829.01 REVISION: -  
 DRAWN: JG CHECKED: PJR

DO NOT SCALE FROM DRAWINGS. ANY DISCREPANCIES TO BE NOTED TO THE ARCHITECTS. COPYRIGHT RESERVED.