


Appendix 2 - Existing site layout plan

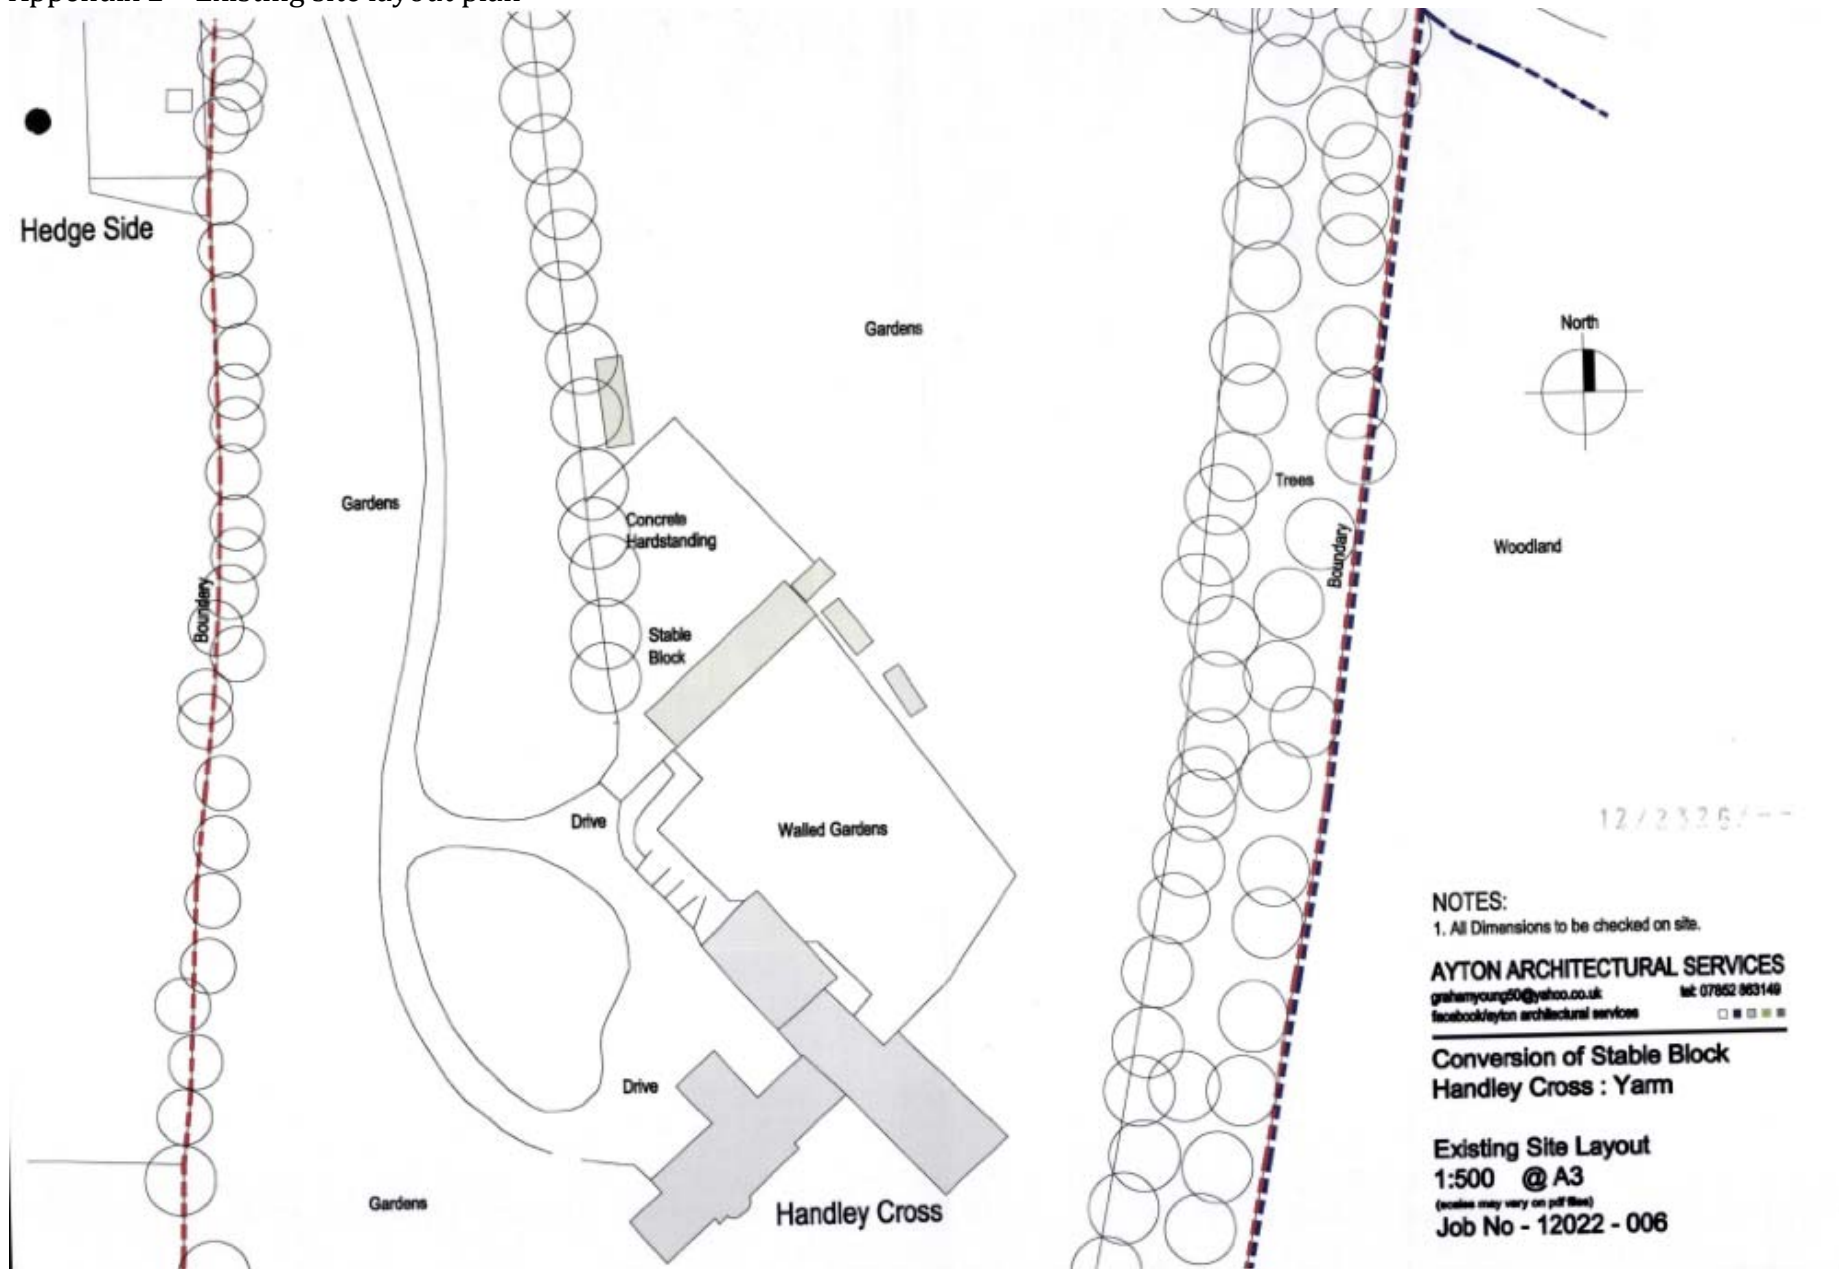

NOTES:
1. All Dimensions to be checked on site.

AYTON ARCHITECTURAL SERVICES
grahmyoung50@yahoo.co.uk tel: 07852 963148
facebook/ayton architectural services

**Conversion of Stable Block
Handley Cross : Yarn**

**Existing Site Layout
1:500 @ A3
(scale may vary on pdf files)
Job No - 12022 - 006**