


Appendix 4 – Proposed site location plan

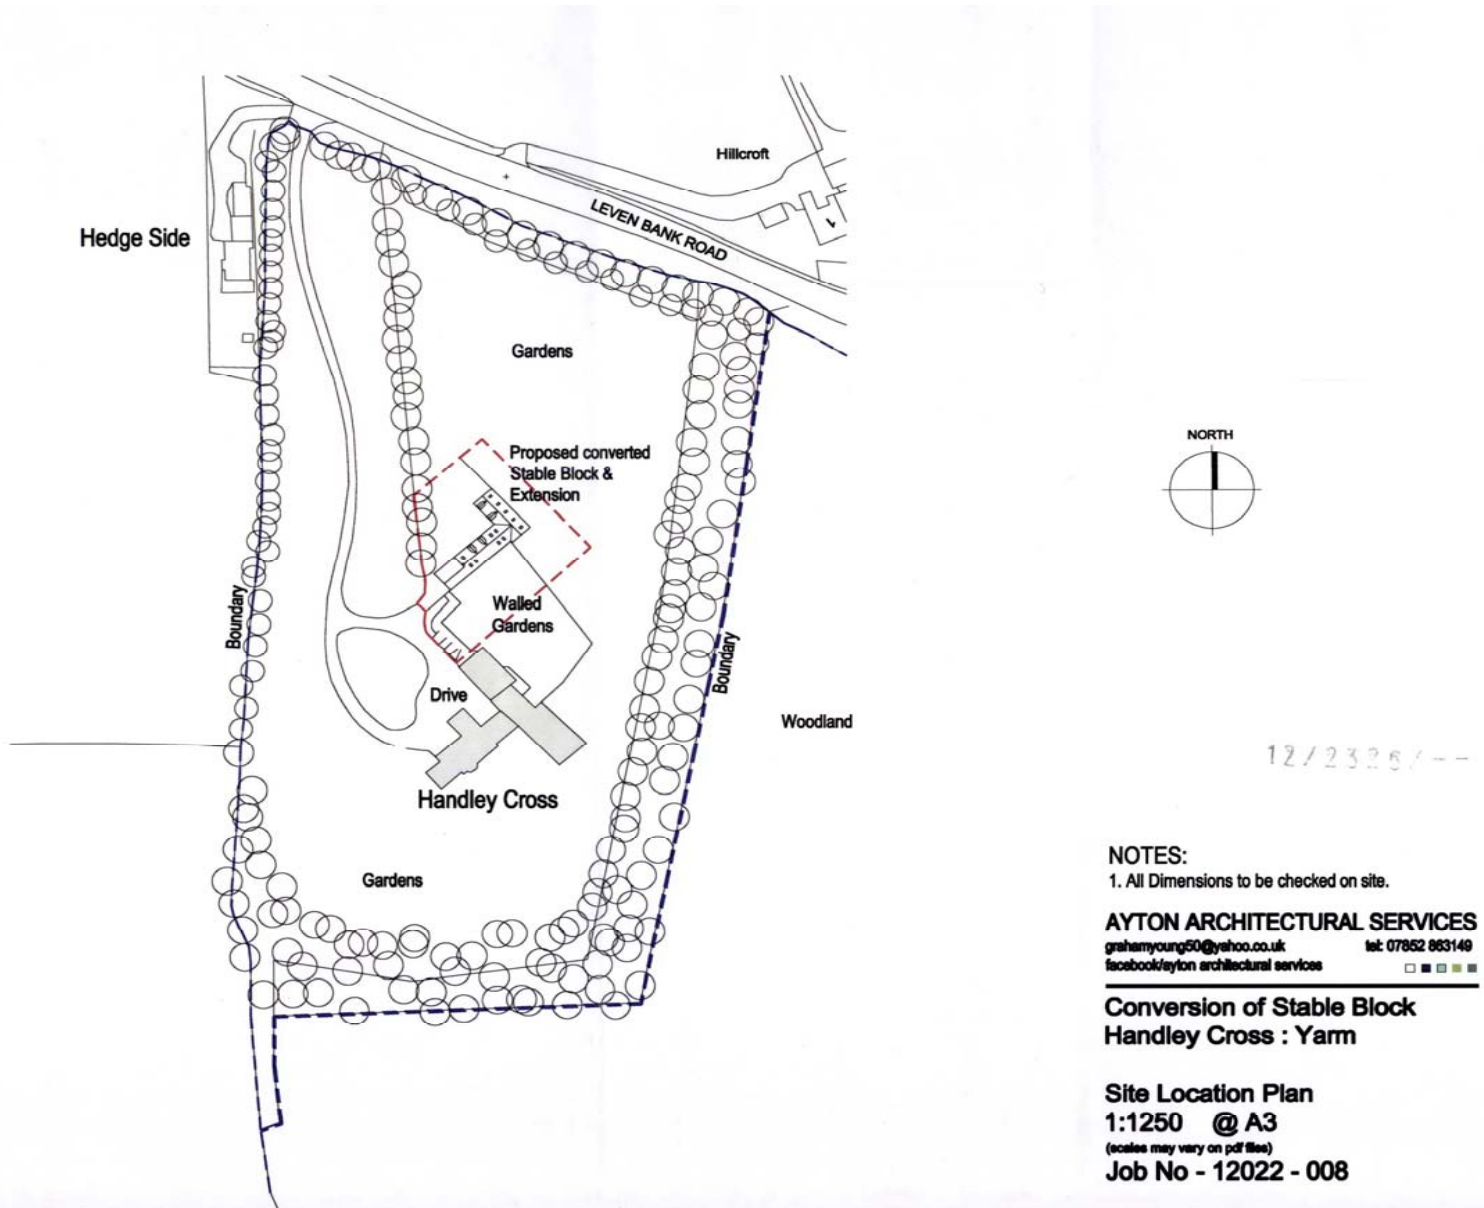

NOTES:
1. All Dimensions to be checked on site.

AYTON ARCHITECTURAL SERVICES
grahmyoung50@yahoo.co.uk tel: 07852 863149
facebook/ayton architectural services ■ ■ ■ ■ ■

**Conversion of Stable Block
Handley Cross : Yarn**

**Site Location Plan
1:1250 @ A3
(scales may vary on pdf files)
Job No - 12022 - 008**