



1. DO NOT SCALE THIS DRAWING
2. CHECK ALL DIMENSIONS ON SITE
3. COPYRIGHT IN THIS DRAWING AND ANY DESIGNS CONTAINED HEREIN IS THE PROPERTY OF REED'S MILL ALLES WYND YARTH TS15 8AD. CHARTERED ARCHITECTS AND MUST NOT BE COPIED WITHOUT WRITTEN AGREEMENT

30/08/2009	REVISION	J	30/08/2009	REVISION	K	30/08/2009	REVISION	L	30/08/2009	REVISION
E	30/08/2009	REVISION	F	30/08/2009	REVISION	G	30/08/2009	REVISION	H	30/08/2009
A	30/08/2009	REVISION	B	30/08/2009	REVISION	C	30/08/2009	REVISION	D	30/08/2009

PROJECT:
MOUNT LEVEN RETIREMENT VILLAGE
LEVEN BANK ROAD YARM


DRAWING:
SITE LOCATION PLAN

Elder Lester McGregor
 Chartered Architects
 Reed's Mill Alles Wynd Yarm TS15 8AD
 Tel: 01842 782211 fax: 01842 790123
 e-mail: info@elderlester.co.uk web site: www.elderlester.co.uk

1996
ELDERLESTER
 MCGREGOR
 ARCHITECTS

SCALE: 1:2500 @ A1
 PROJECT DIRECTOR: I M MCGREGOR
 DATE FIRST PLOTTED: 29/10/2011
 LAST PLOTTED: 04/09/2012
 DRAWING NO:
1128/001

12/1546-3

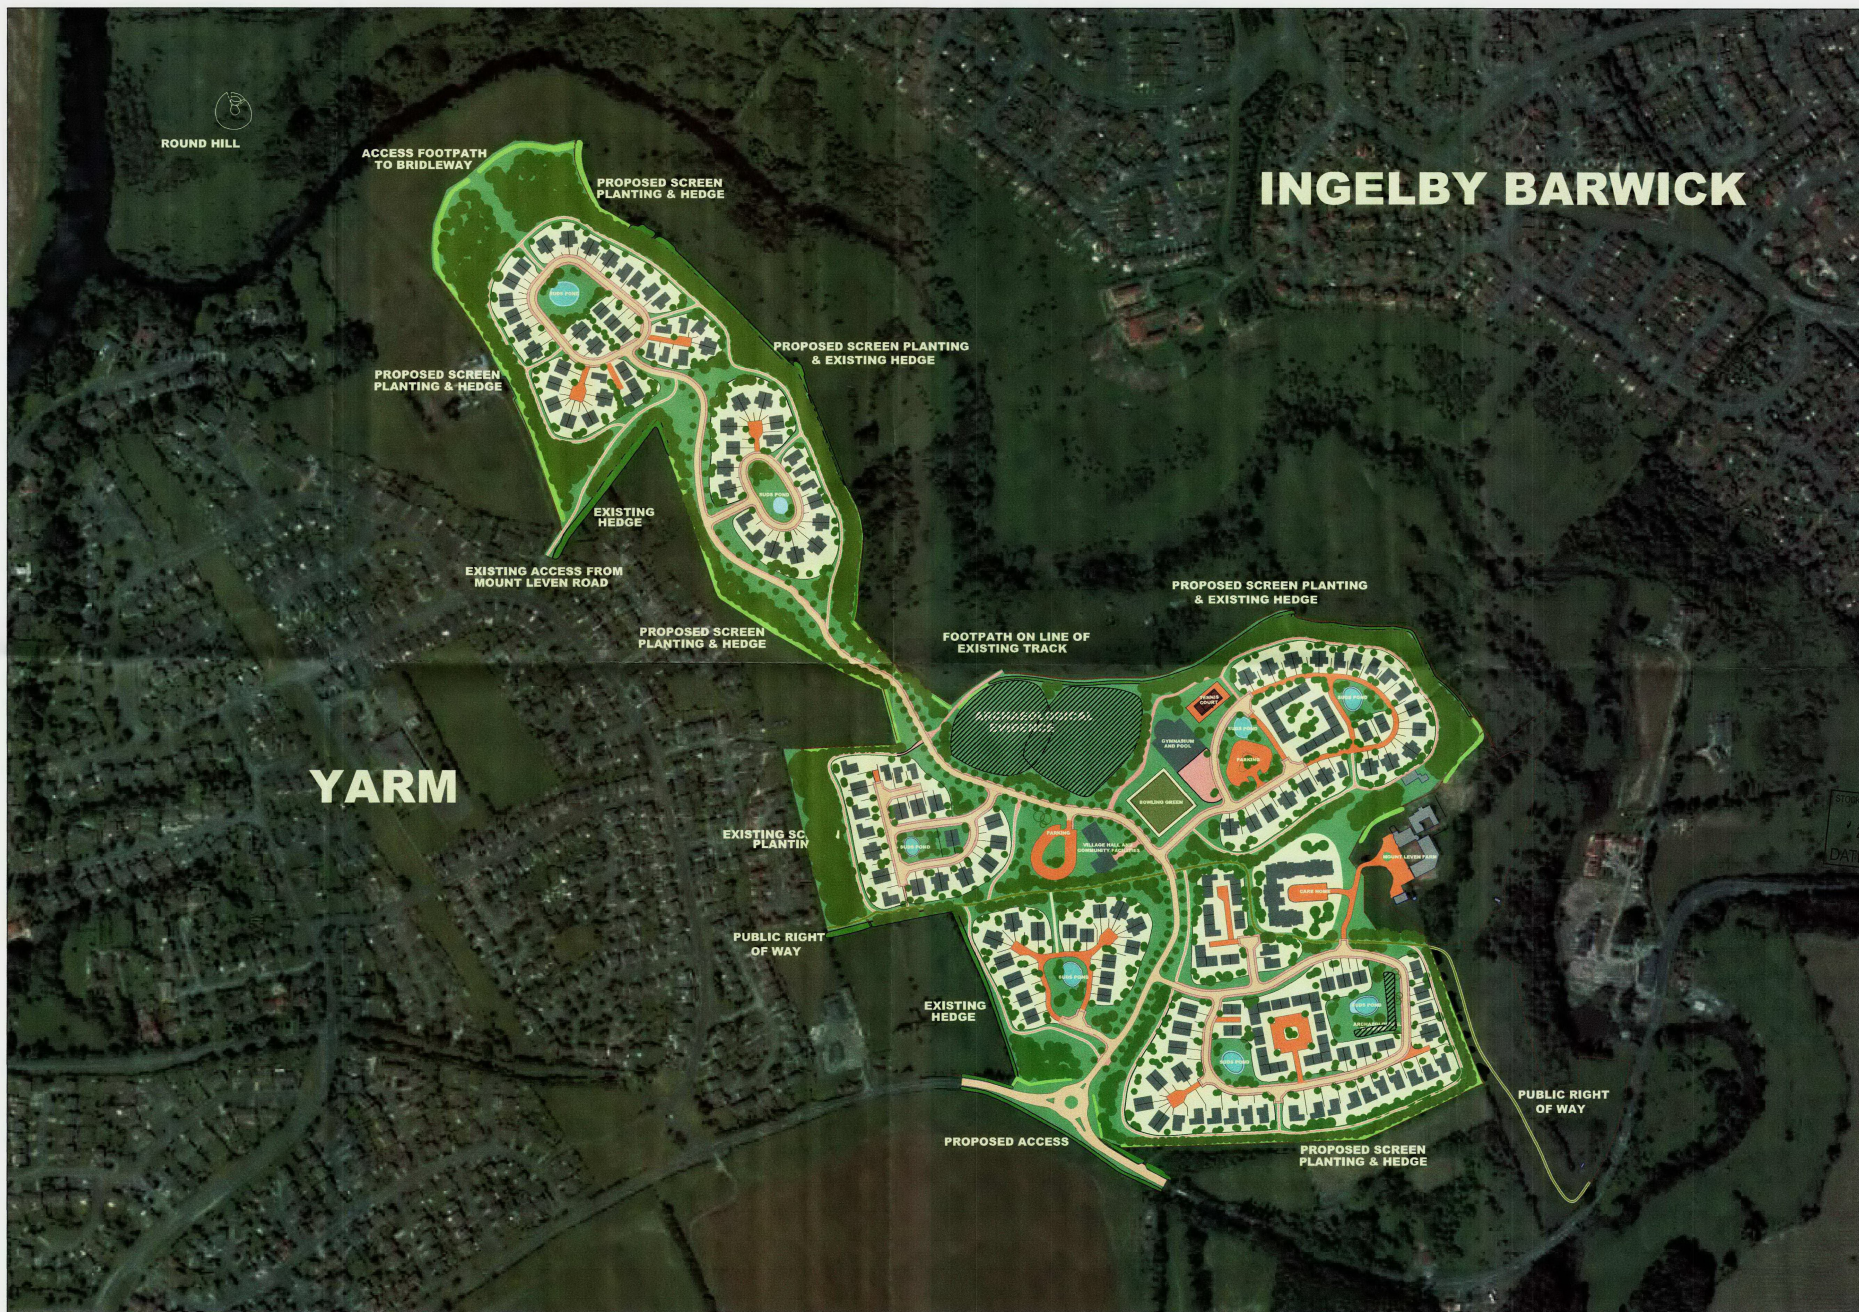

STOKELY BOROUGH COUNCIL
PLANNING
26 SEP 2012
DATE RECEIVED

1 DO NOT SCALE THIS DRAWING
2 CHECK ALL DIMENSIONS ON SITE
3 COPYRIGHT IN THIS DRAWING AND ANY DESIGNS CONTAINED THEREIN ARE THE PROPERTY OF ELDER LESTER MCGREGOR CHARTERED ARCHITECTS AND MUST NOT BE COPIED WITHOUT WRITTEN AGREEMENT

I	30/08/2009	REVISION	J	30/08/2009	REVISION	K	30/08/2009	REVISION	L	30/08/2009	REVISION
E	30/08/2009	REVISION	F	30/08/2009	REVISION	G	30/08/2009	REVISION	H	30/08/2009	REVISION
A	17/08/2012	REVISED FOR ARCHAEOLOGY	B	30/08/2009	REVISION	C	30/08/2009	REVISION	D	30/08/2009	REVISION


PROJECT:
MOUNT LEVEN RETIREMENT VILLAGE
MOUNT LEVEN
YARM

DRAWING:
PROPOSED HOUSING & LANDSCAPE
INDICATIVE LAYOUT

Elder Lester McGregor
Chartered Architects
Rood's Mill Alms Wynd Yarm TS15 9AD
tel: 01642 782211 fax: 01642 780123
e: mail: info@elderlester.co.uk web: www.elderlester.co.uk

1936
ELDERLESTER
MCGREGOR
ARCHITECTS

SCALE: 1:2500 @ A1
PROJECT DIRECTOR: M MCGREGOR
DATE FIRST PLOTTED: 26/08/2012
LAST PLOTTED: 19/09/2012
DRAWING NO:
1128/016A

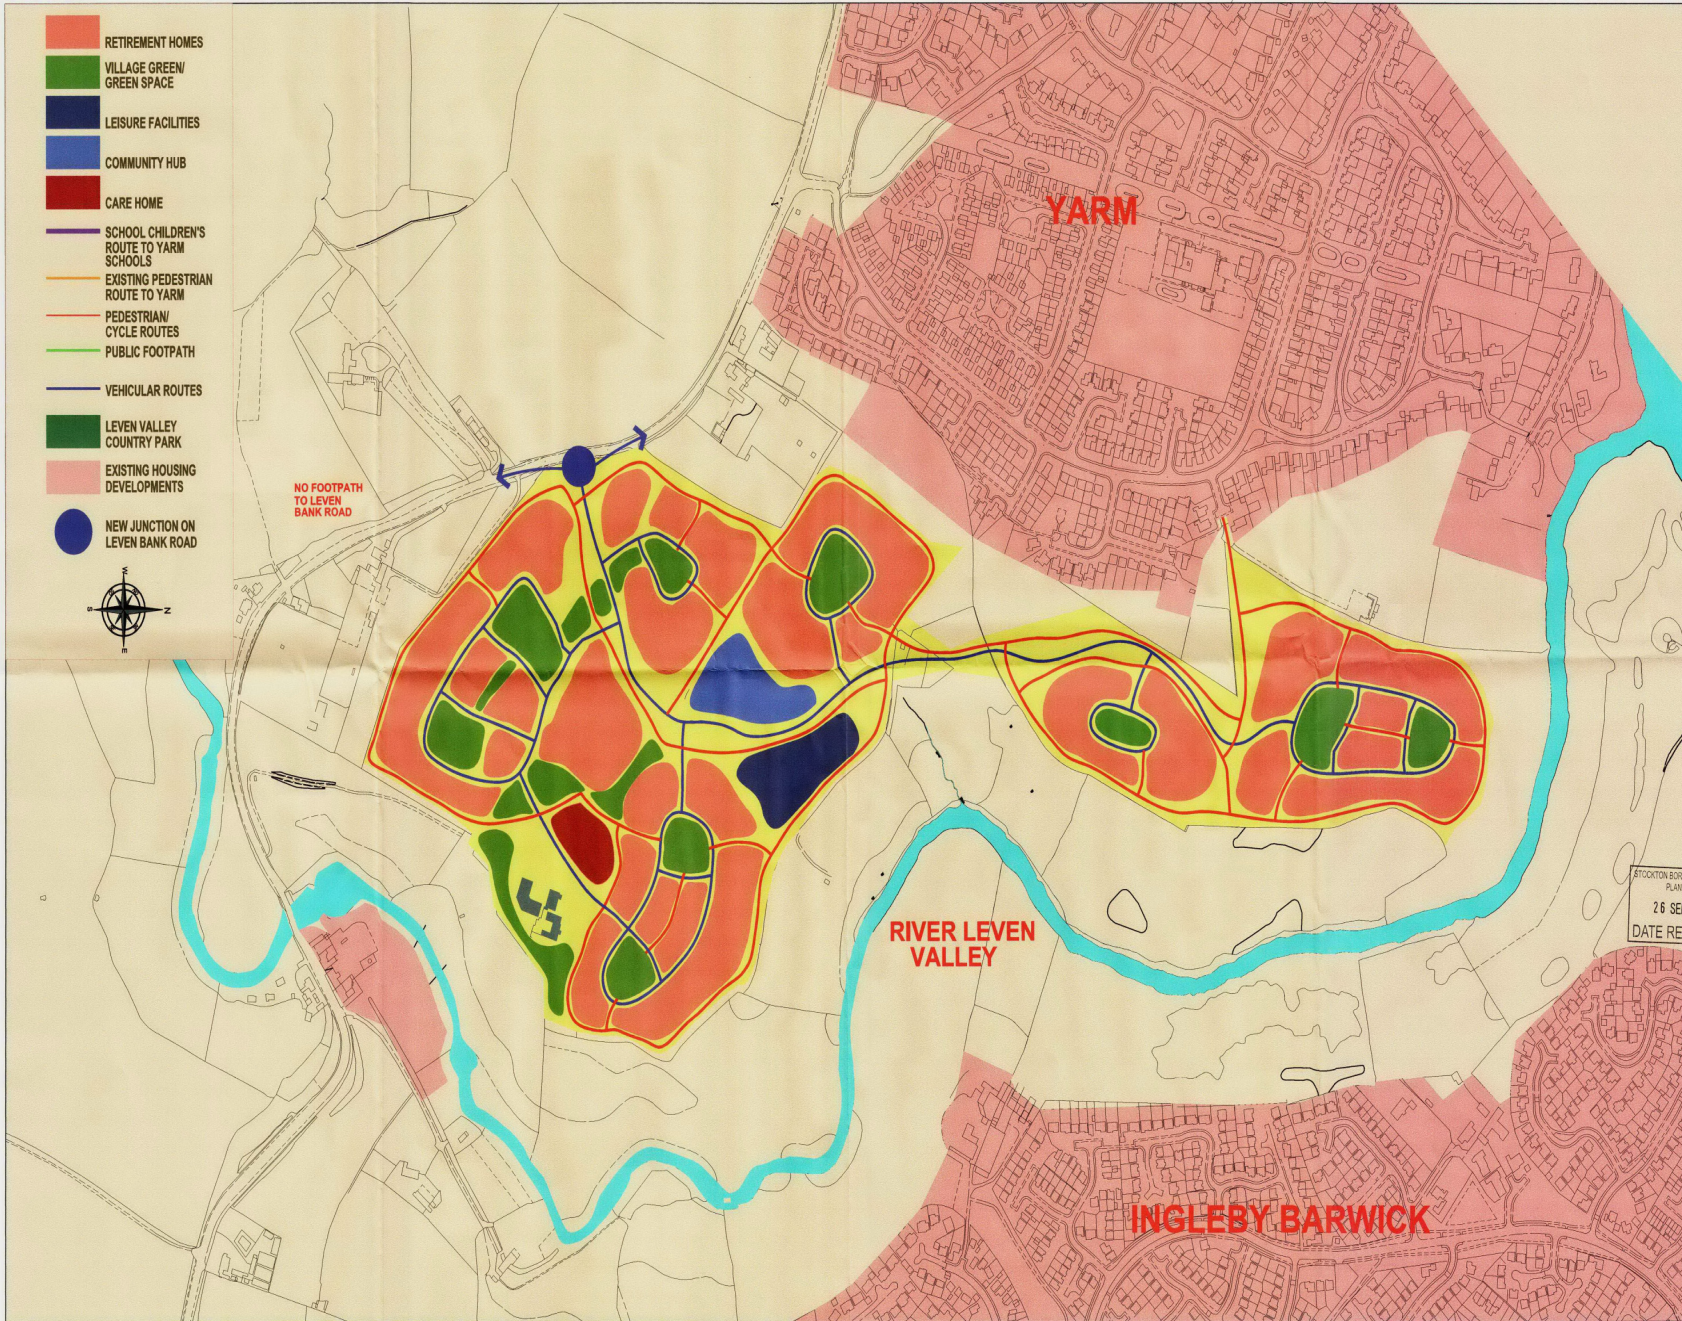

STOCKTON BOROUGH COUNCIL
PLANNING
26 SEP 2012
DATE RECEIVED

1. DO NOT SCALE THIS DRAWING.
2. CHECK ALL DIMENSIONS ON SITE.
3. COPYRIGHT IN THE DRAWING AND ANY OTHER CONTENTS CONTAINED THEREIN ARE THE PROPERTY OF ELDERLESTER MCGREGOR ARCHITECTS AND MUST NOT BE COPIED WITHOUT WRITTEN AGREEMENT.

I	30/06/2009	REVISION	J	30/06/2009	REVISION	K	30/06/2009	REVISION	L	30/06/2009	REVISION
E	30/06/2009	REVISION	F	30/06/2009	REVISION	G	30/06/2009	REVISION	H	30/06/2009	REVISION
A	22/06/2012	UPDATED	B	30/06/2009	REVISION	C	30/06/2009	REVISION	D	30/06/2009	REVISION

PROJECT:
MOUNT LEVEN RETIREMENT VILLAGE
LEVEN ROAD
YARM

DRAWING:
CONCEPT PLAN

Elder Lester McGregor
Chartered Architects
Rivers Mill, Atlas Way, Yarm, TS15 6AD
Tel: 01946 782211 Fax: 01946 781023
e.mail: info@elderlester.co.uk web site: www.elderlester.co.uk



SCALE: 1:2500 @ A1
PROJECT DIRECTOR: M MCGREGOR
DATE FIRST PLOTTED: 25/06/2012
LAST PLOTTED: 22/06/2012
DRAWING NO.:
1128/002A