


13 / 0167 /

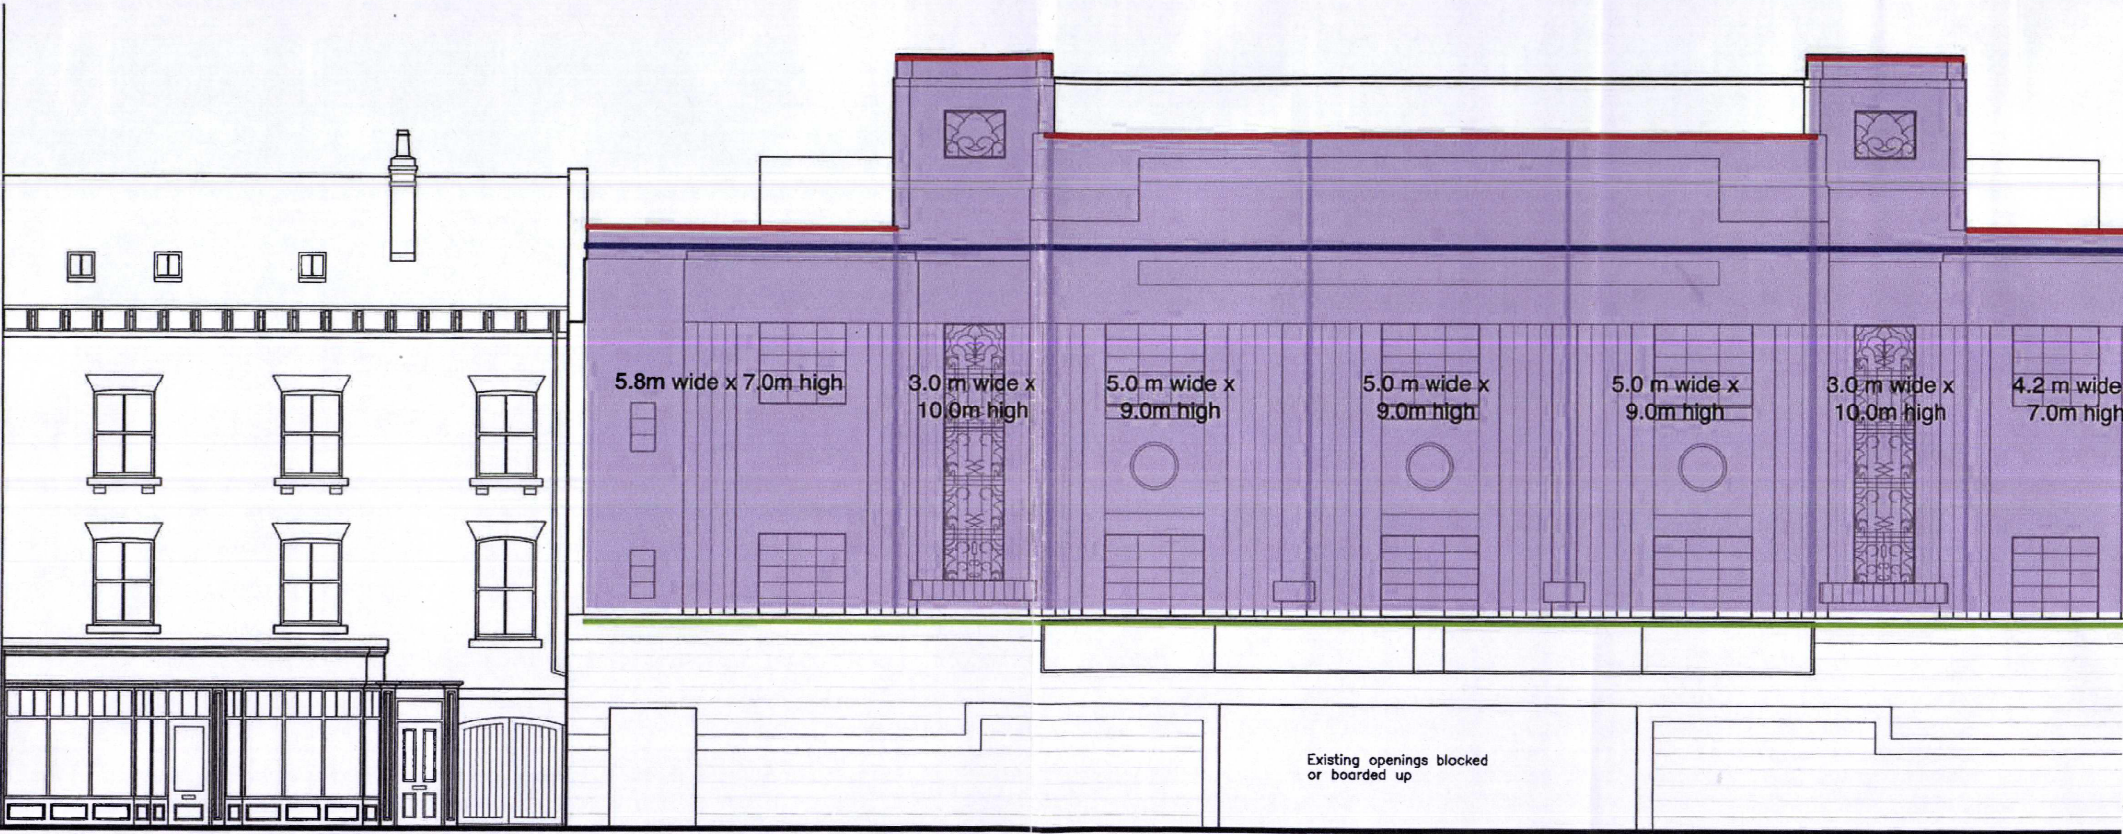

153 High Street

154 - 157 High Street

Front elevation

- Upper Fixing Rail
- Mid Pivot Steady Bar
- Lower Fixing Rail

SBC0006

STOCKTON BOROUGH COUNCIL  
 PLANNING  
 23 JAN 2013  
 DATE RECEIVED

All measurements need to be checked.