

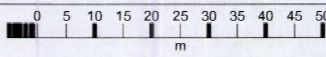


# 22 Richmond Road

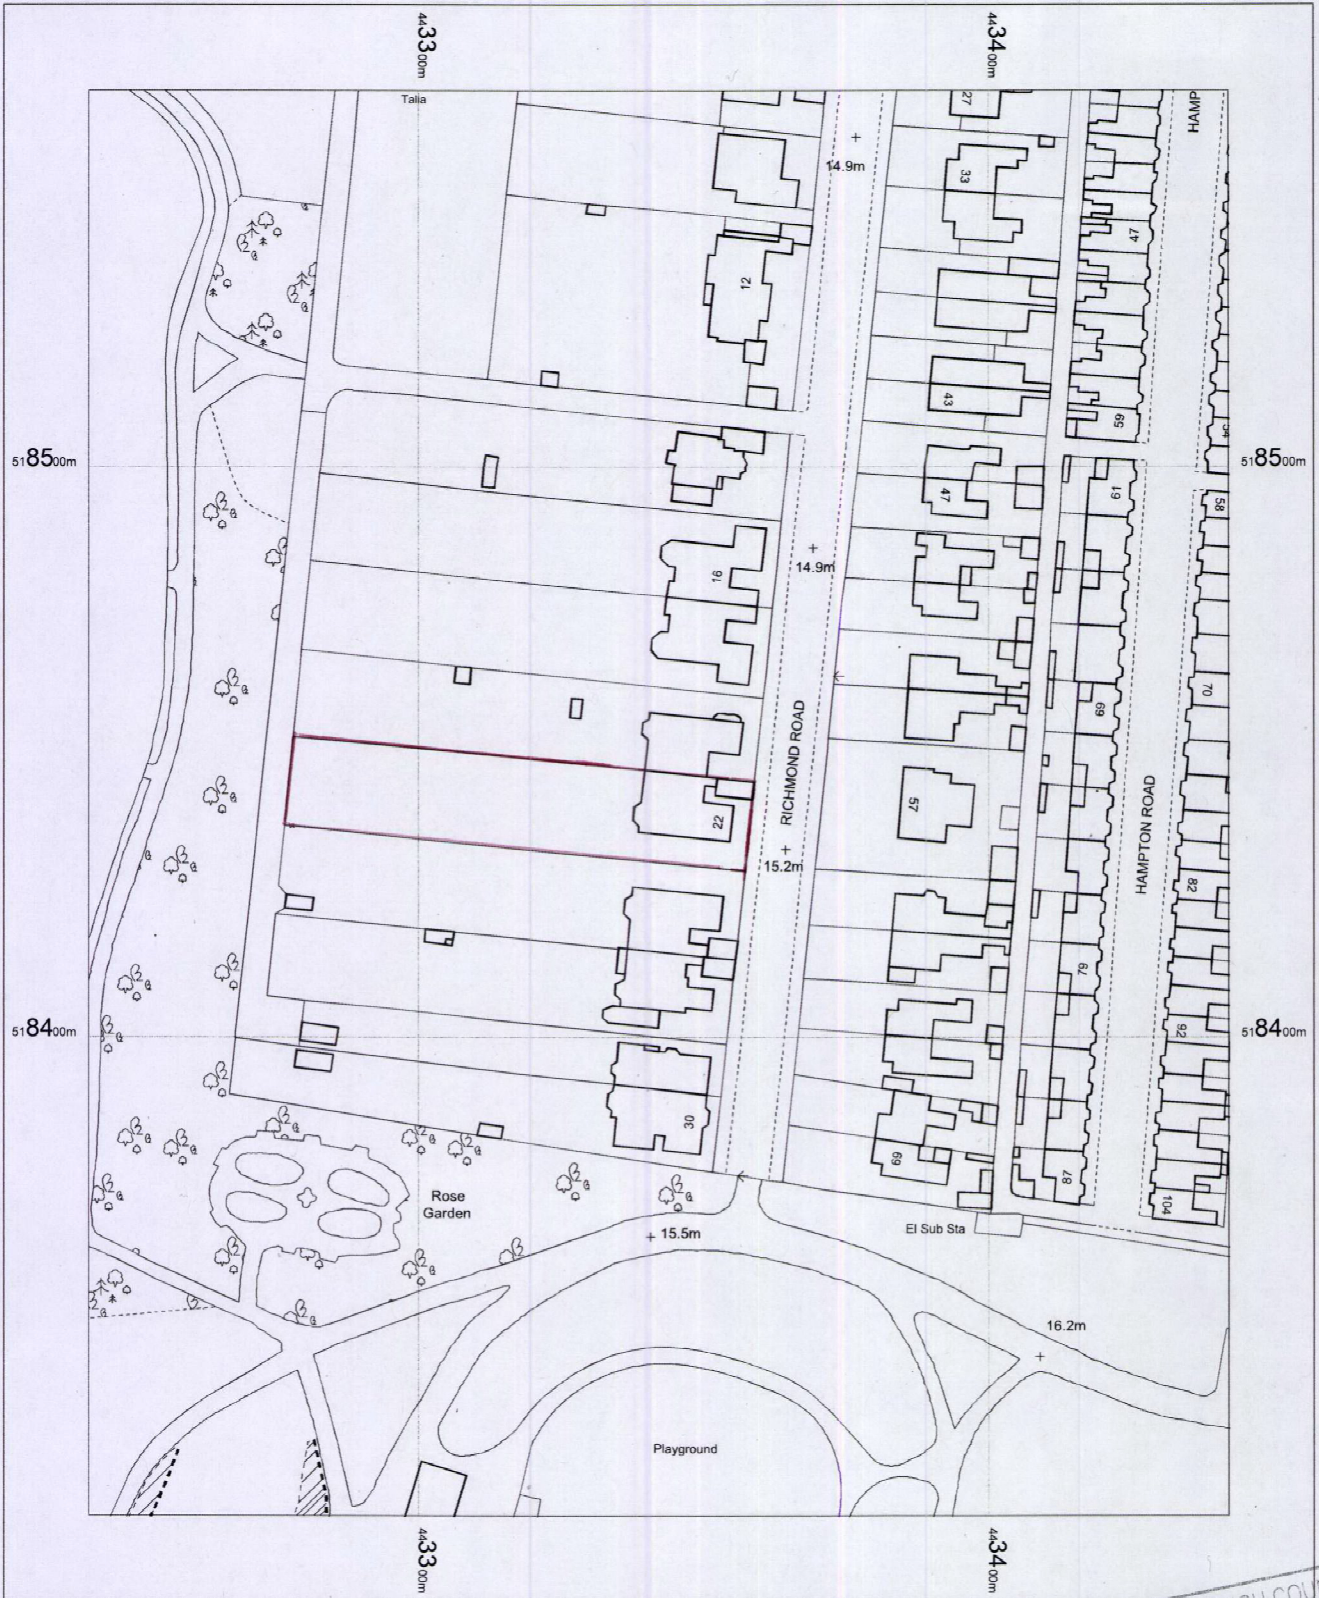

SBC 0001

13/0478/

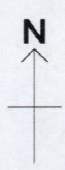

STOCKTON BOROUGH COUNCIL  
 PLANNING  
 25 FEB 2013  
 DATE RECEIVED

OS Mastermap  
 25 February 2013, ID: CM-00210392  
[www.centremapslive.co.uk](http://www.centremapslive.co.uk)  
 1:1250 scale print at A4, Centre: 443342 E, 518441 N  
 ©Crown Copyright. Licence no. 100019980



Stockton-on-Tees  
 BOROUGH COUNCIL