




Gardener's house

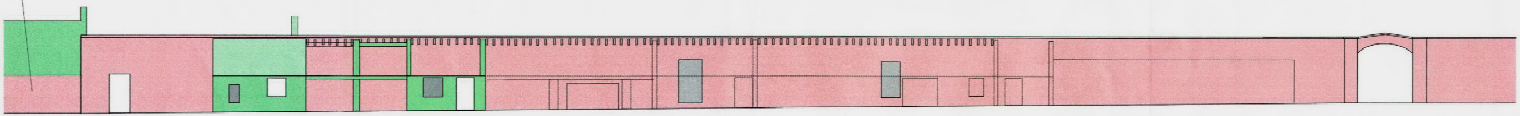

Annex Wall - Exterior (North Elevation)

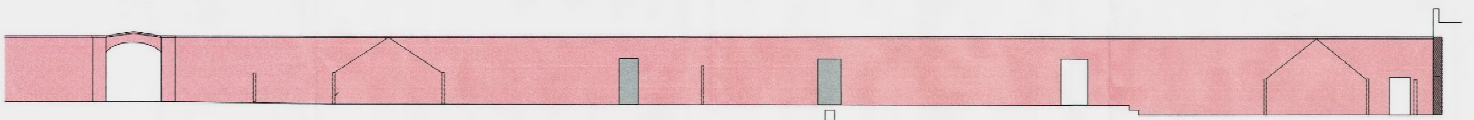

Annex Wall - Exterior (South Elevation)

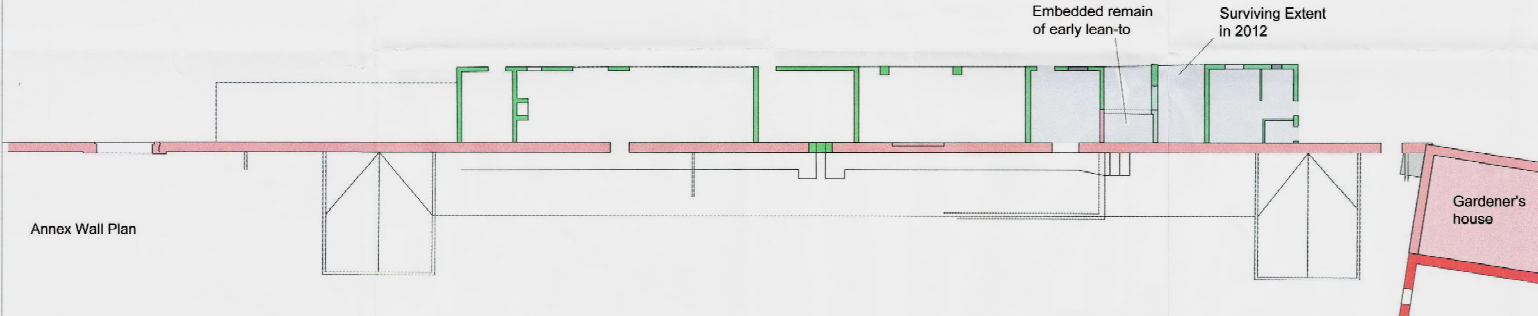

Annex Wall Plan

- Key
- suggestal phasing*
- mid-late 18th century
 - early secondary works
 - 19th century
 - modern
- undated early-mid 19th century estate plan :*
- outline of roofed structure
 - outline of glass house
- from later OS plans :*
- outline of roofed structure
 - outline of glass house

DO NOT SCALE:
All dimensions to be checked on site and Architect to be notified of any discrepancies prior to commencement.

DESIGNER'S RISK ASSESSMENT
RESIDUAL RISKS

SPENCER COMMISSION
PLANNING
21 FEB 2013
SCANNED

id PARTNERSHIP
IAN DARBY PARTNERSHIP
NORTHERN

Wynter Walked Garden
for Cameron Hall Developments

Existing Garden Annex Wall
Plan and Elevations

PROJECT	WYNTER WALKED GARDEN	CLIENT	IAN DARBY PARTNERSHIP
DATE	11/10/08	SCALE	AS SHOWN
DRAWN	NS2-308	PL05	
DATE	05/12/2012	STATUS	CONSTRUCTION