


REV	DATE	DESCRIPTION	BY	CHK	APP
P1	22/02/23	FIRST PLANNING ISSUE			

MADE DRAW: AU

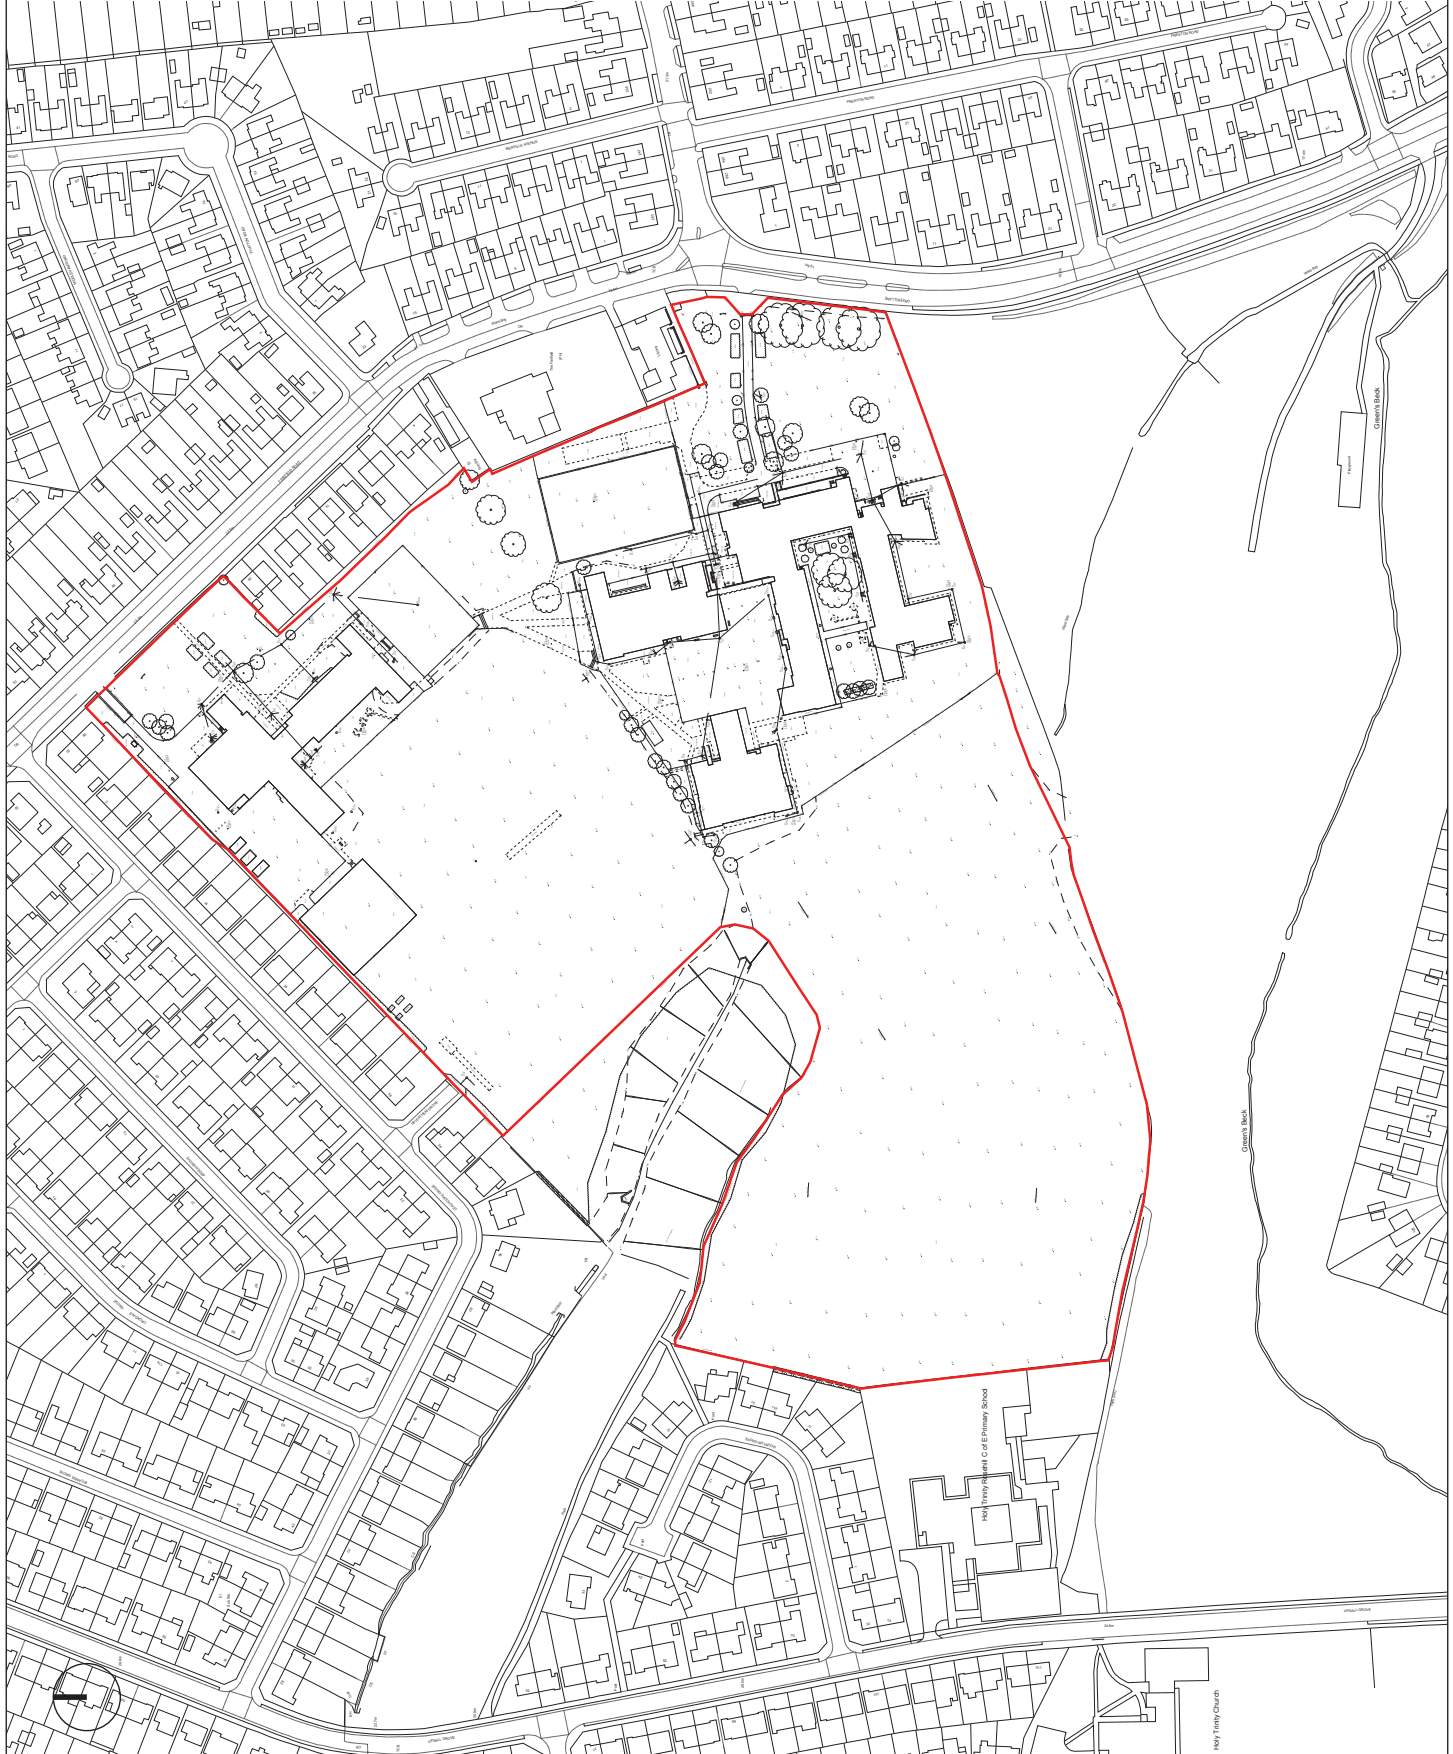

PLANNING

**Sir Robert
McALPINE**

SLR

NORTH EAST PSFB IAN RAMSEY COTE		STOCKTON ON TEES		EXISTING BUILDING SITE PLAN	
DR: M&E	CHK: EMB	APP: AU	(A1): 1:1000	(A2): NTS	22/02/23
SLR-P14.490	IR-L-C(90)-X99-002				P1