


KEY

- Site Boundary
- Vehicular Access
- Delivery and Refuse Access
- Emergency Access
- Cycle Paths of Path
- Car park (additional spaces for on-way roads)

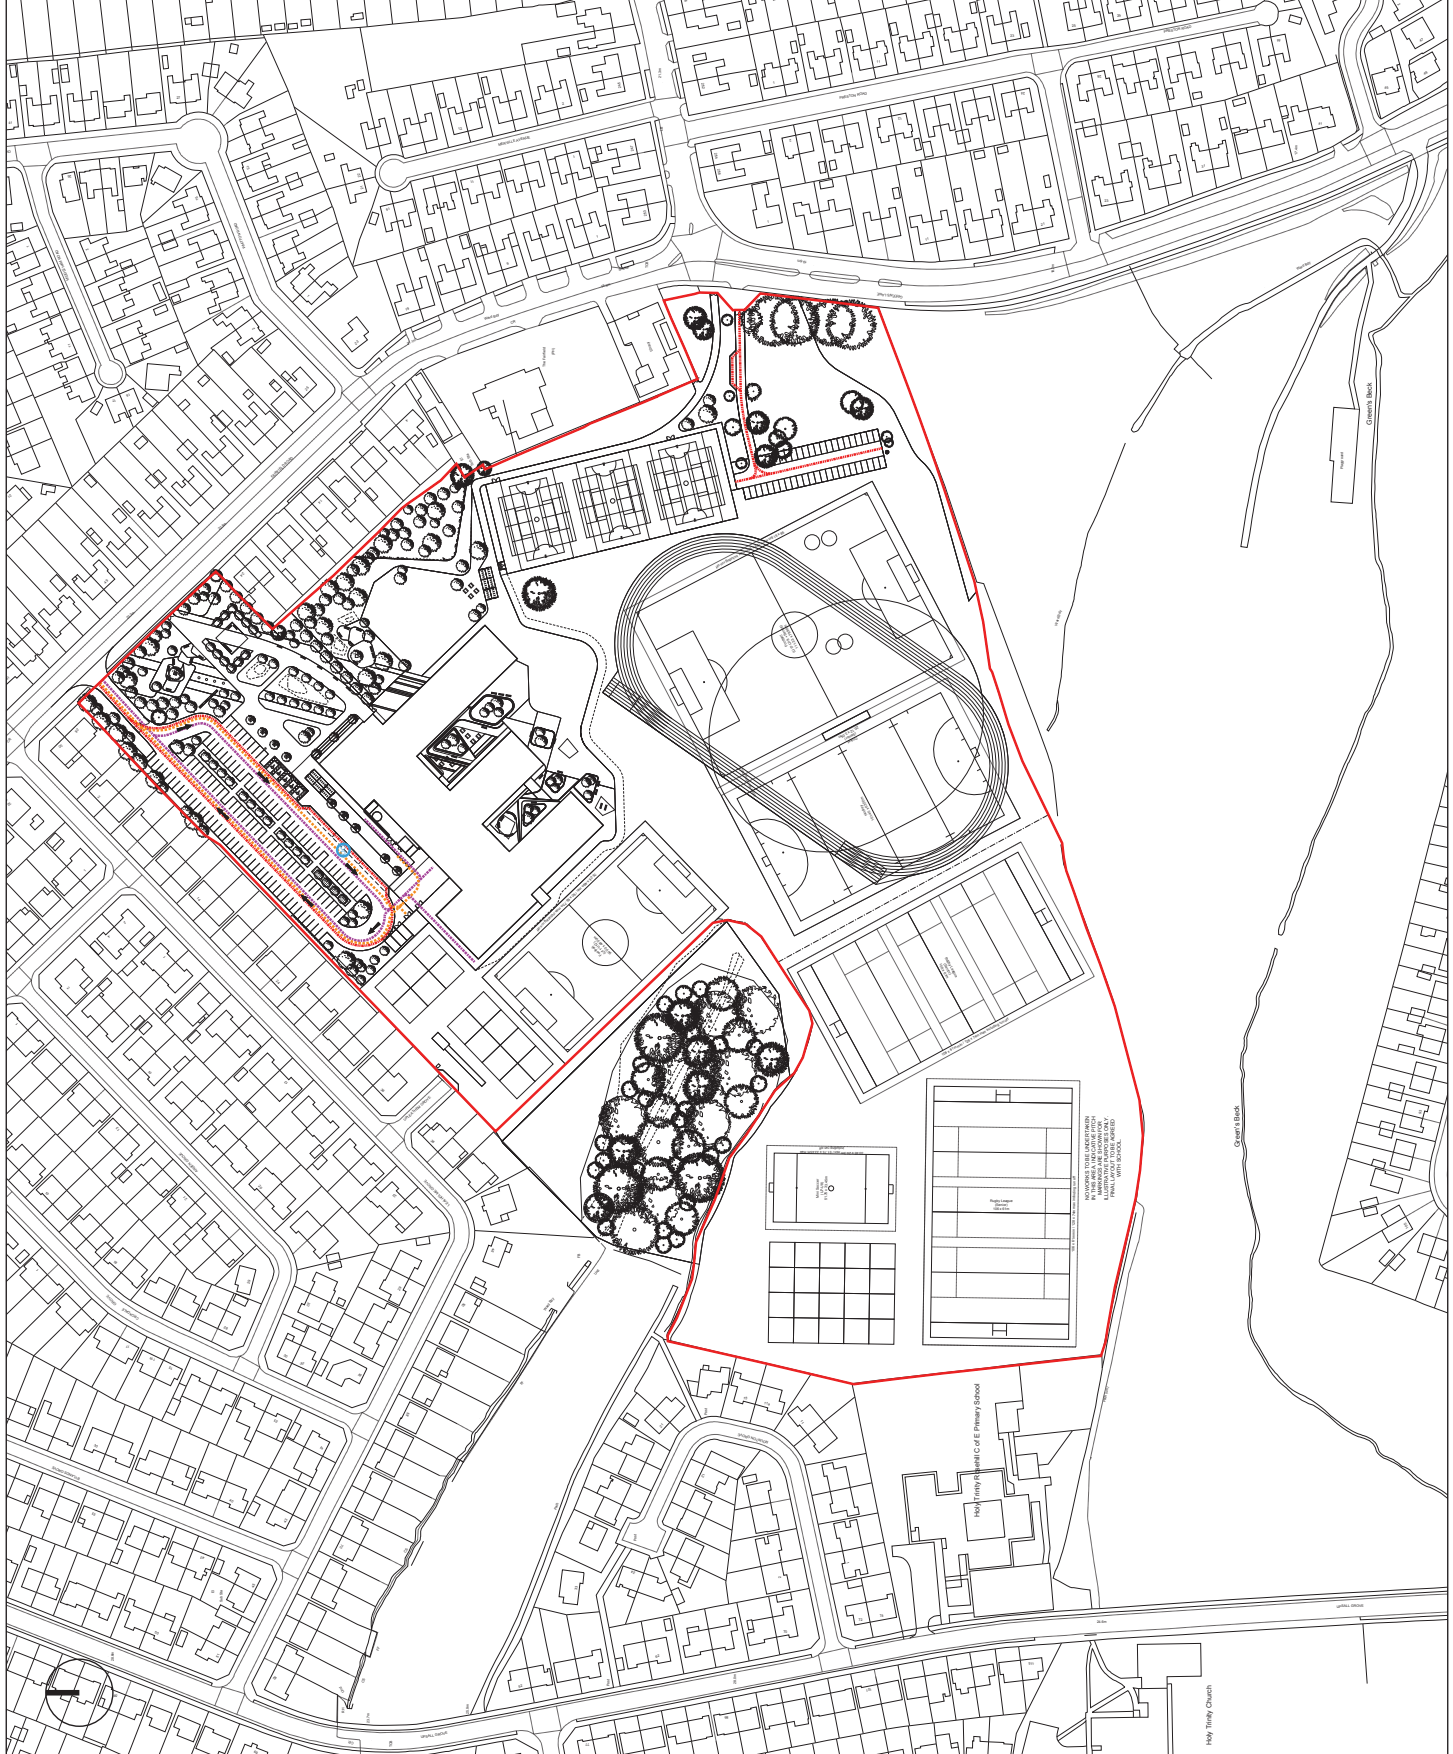

PLANNING
Sir Robert
McALPINE
SLR

NORTH EAST PSFB IAN RAMSEY CME
STOCKTON ON TEES
VEHICLE MOVEMENTS

DR. MSB CSE. DRG. (AP. IN)	(A1) 1:1000	(A2) NTS	22/02/13
SLR-P14.490	IR-L-C(90)-X99-012		P1