



8 Front Elevation
1 : 200

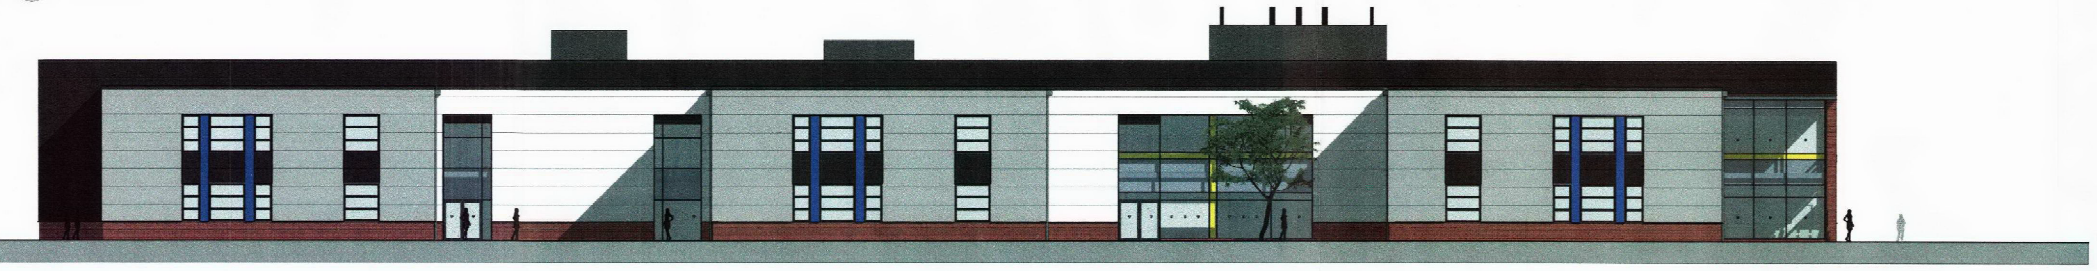


7 Rear Elevation
1 : 200



5 Side Elevation
1 : 200

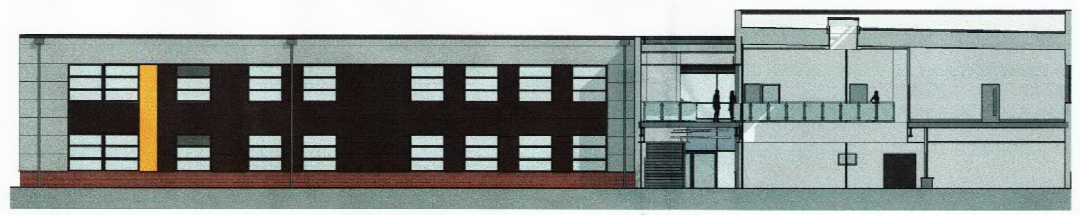


2 Internal Elevation 2
1 : 200

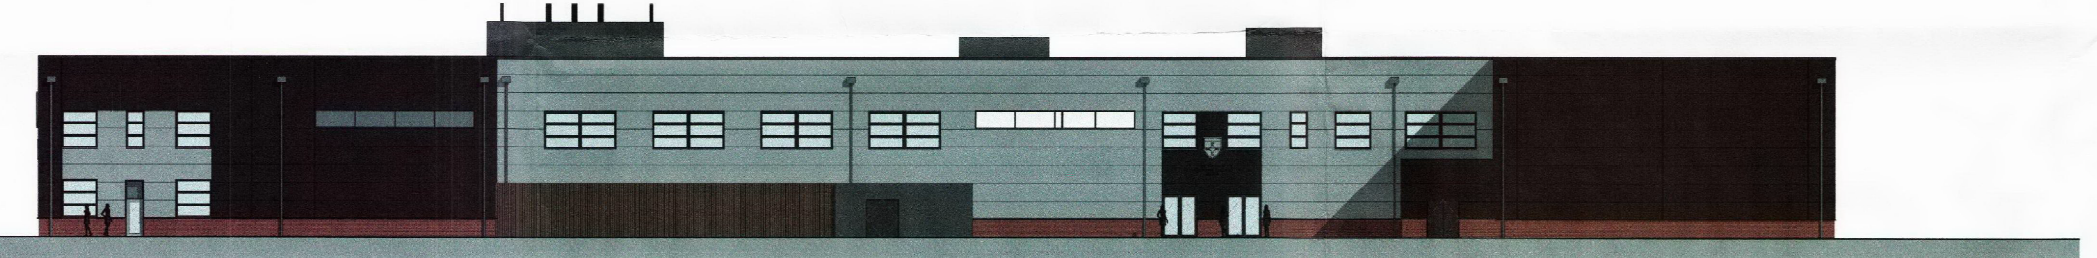

6 North Elevation
1 : 200




4 Internal Elevation 4
1 : 200

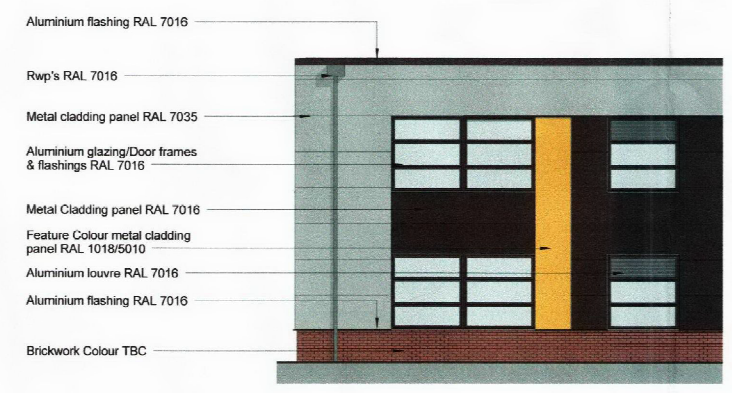


9 Sample Colour Elevation
1 : 100

Material samples on order for approval


Window opening light configuration TBC following detail design co-ordination.

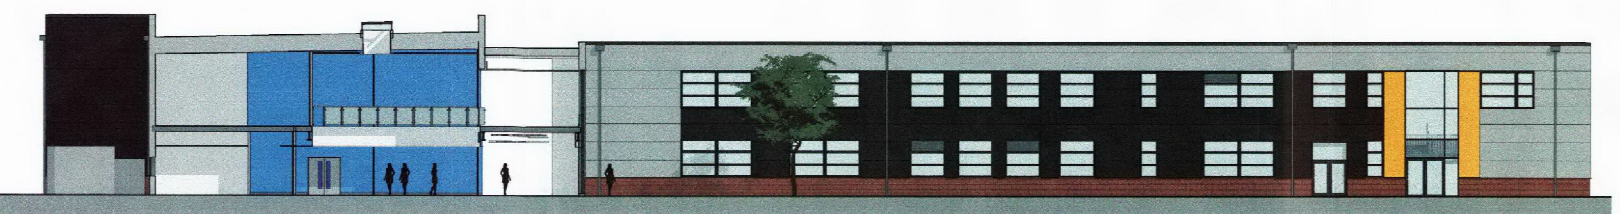

1 Internal Elevation 1
1 : 200

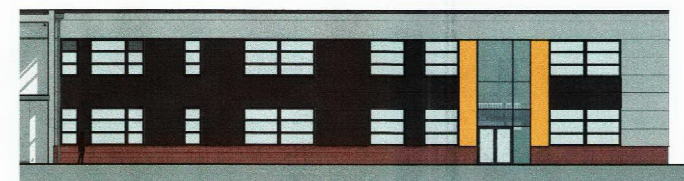

3 Internal Elevation 3
1 : 200

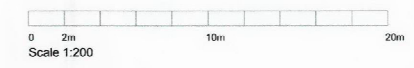

STOCKTON BOROUGH COUNCIL
PLANNING
16 MAY 2013
DATE RECEIVED

PLANNING

Sir Robert McALPINE *space*

North East PSBP Ian Ramsey CofE
Stockton On Tees

Proposed Elevations (Colour)

awa	pb	pb	(A1) As indicated	(A3) NTS	02/12/13
SP-06798		IR-AG(-2)X99-021		P1	