

NOTES

Do not scale from this drawing. Only figured dimensions are to be taken from this drawing.

The contractor must verify all dimensions on site before commencing any work or deep drawings.


The contractor must report any discrepancies to pod urban design ltd before commencing work. If this drawing exceeds the quantities taken in any way, pod urban design ltd is to be informed before the work is initiated.

Ordinance Survey information is used on pod urban design ltd drawings. pod urban design ltd is not responsible for the accuracy of dimensions relating to any Ordinance Survey data, or beyond the boundary of the nearest geographic survey data.

Work within The Construction (Design and Management) Regulations 2007 is not to start until a Health and Safety Plan has been produced.

COPYRIGHT © pod urban design ltd

This drawing is Copyright and must not be reproduced in any format or media without written/ verbal consent of pod urban design ltd.

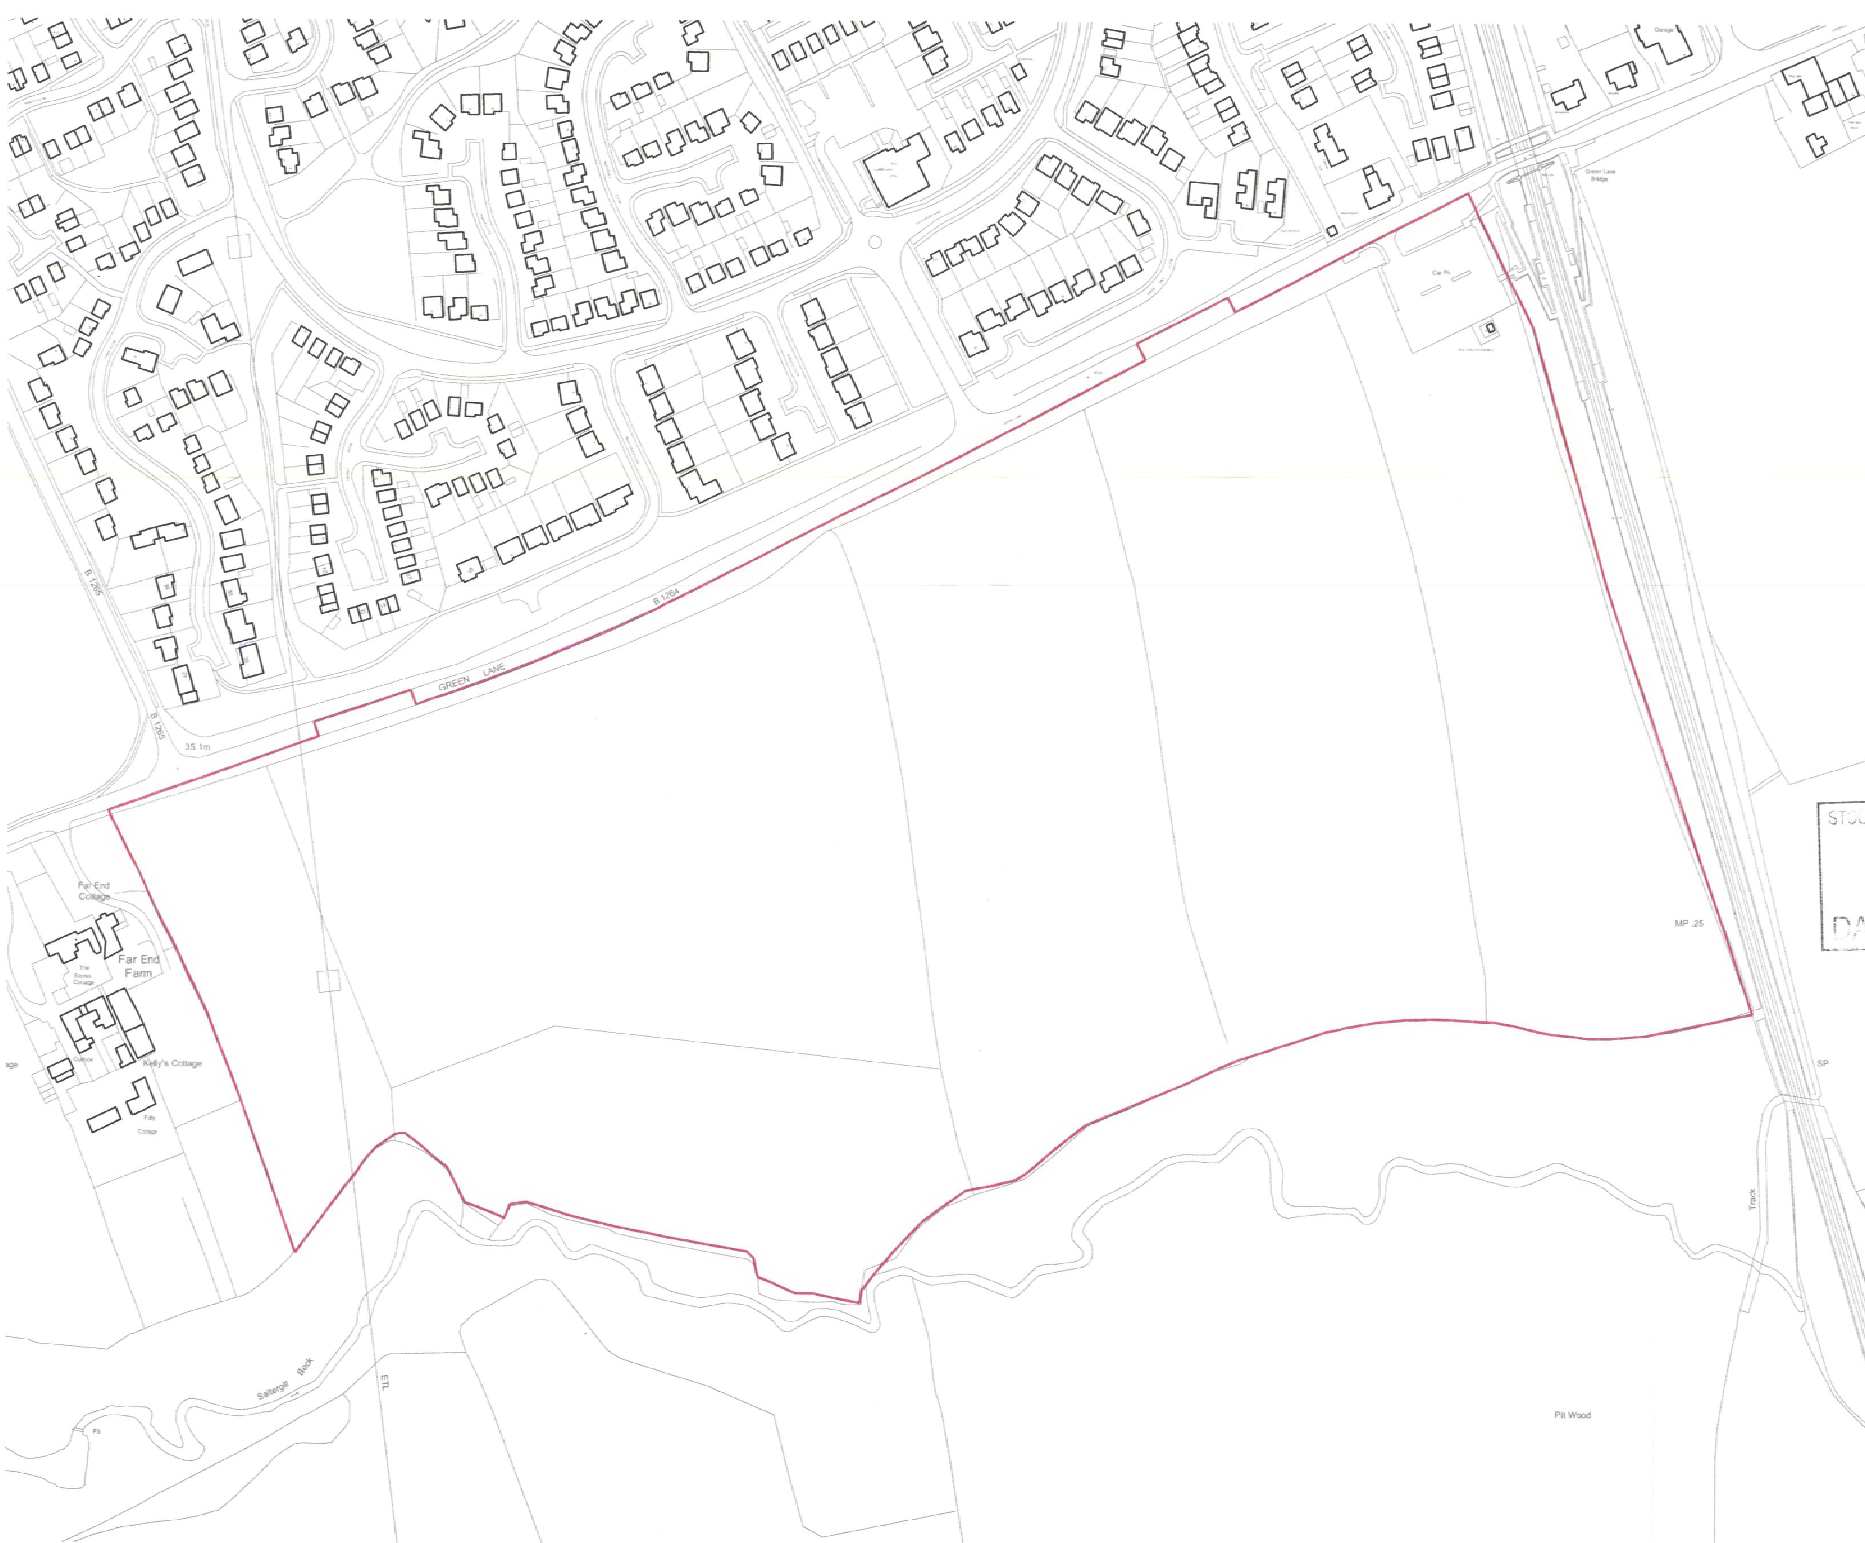

STOCKTON-BARROUCH COUNCIL
PLANNING
12 FEB 2013
DATE RECEIVED



Rev B: 08/02/13: Revised Site Boundary
Rev A: 23/07/12: Revised Site Boundary

pod
toffee factory
Lower steenbergs yard
newcastle-upon-tyne
NE1 2DF
tel: 01645 872 7288
e: info@podnewcastle.co.uk
also at: 99 Galgate, Barnard Castle, DL17 8ES



PROJECT:
Land at Green Lane, Yarm

DRAWING TITLE:
Site Location Plan

CLIENT: Bellway Homes (NE) Limited	DATE: 02:13
STATUS: Planning	CHECKED BY: CVB
SCALE: 1:2500	REVISION: B

PROJECT NO: 305 - BEL - GL	DRAWING NO: SD-00.01
--------------------------------------	--------------------------------