


This drawing should not be scaled.
 All dimensions must be checked on site and contractor to report any omissions or errors to the contract administrator.

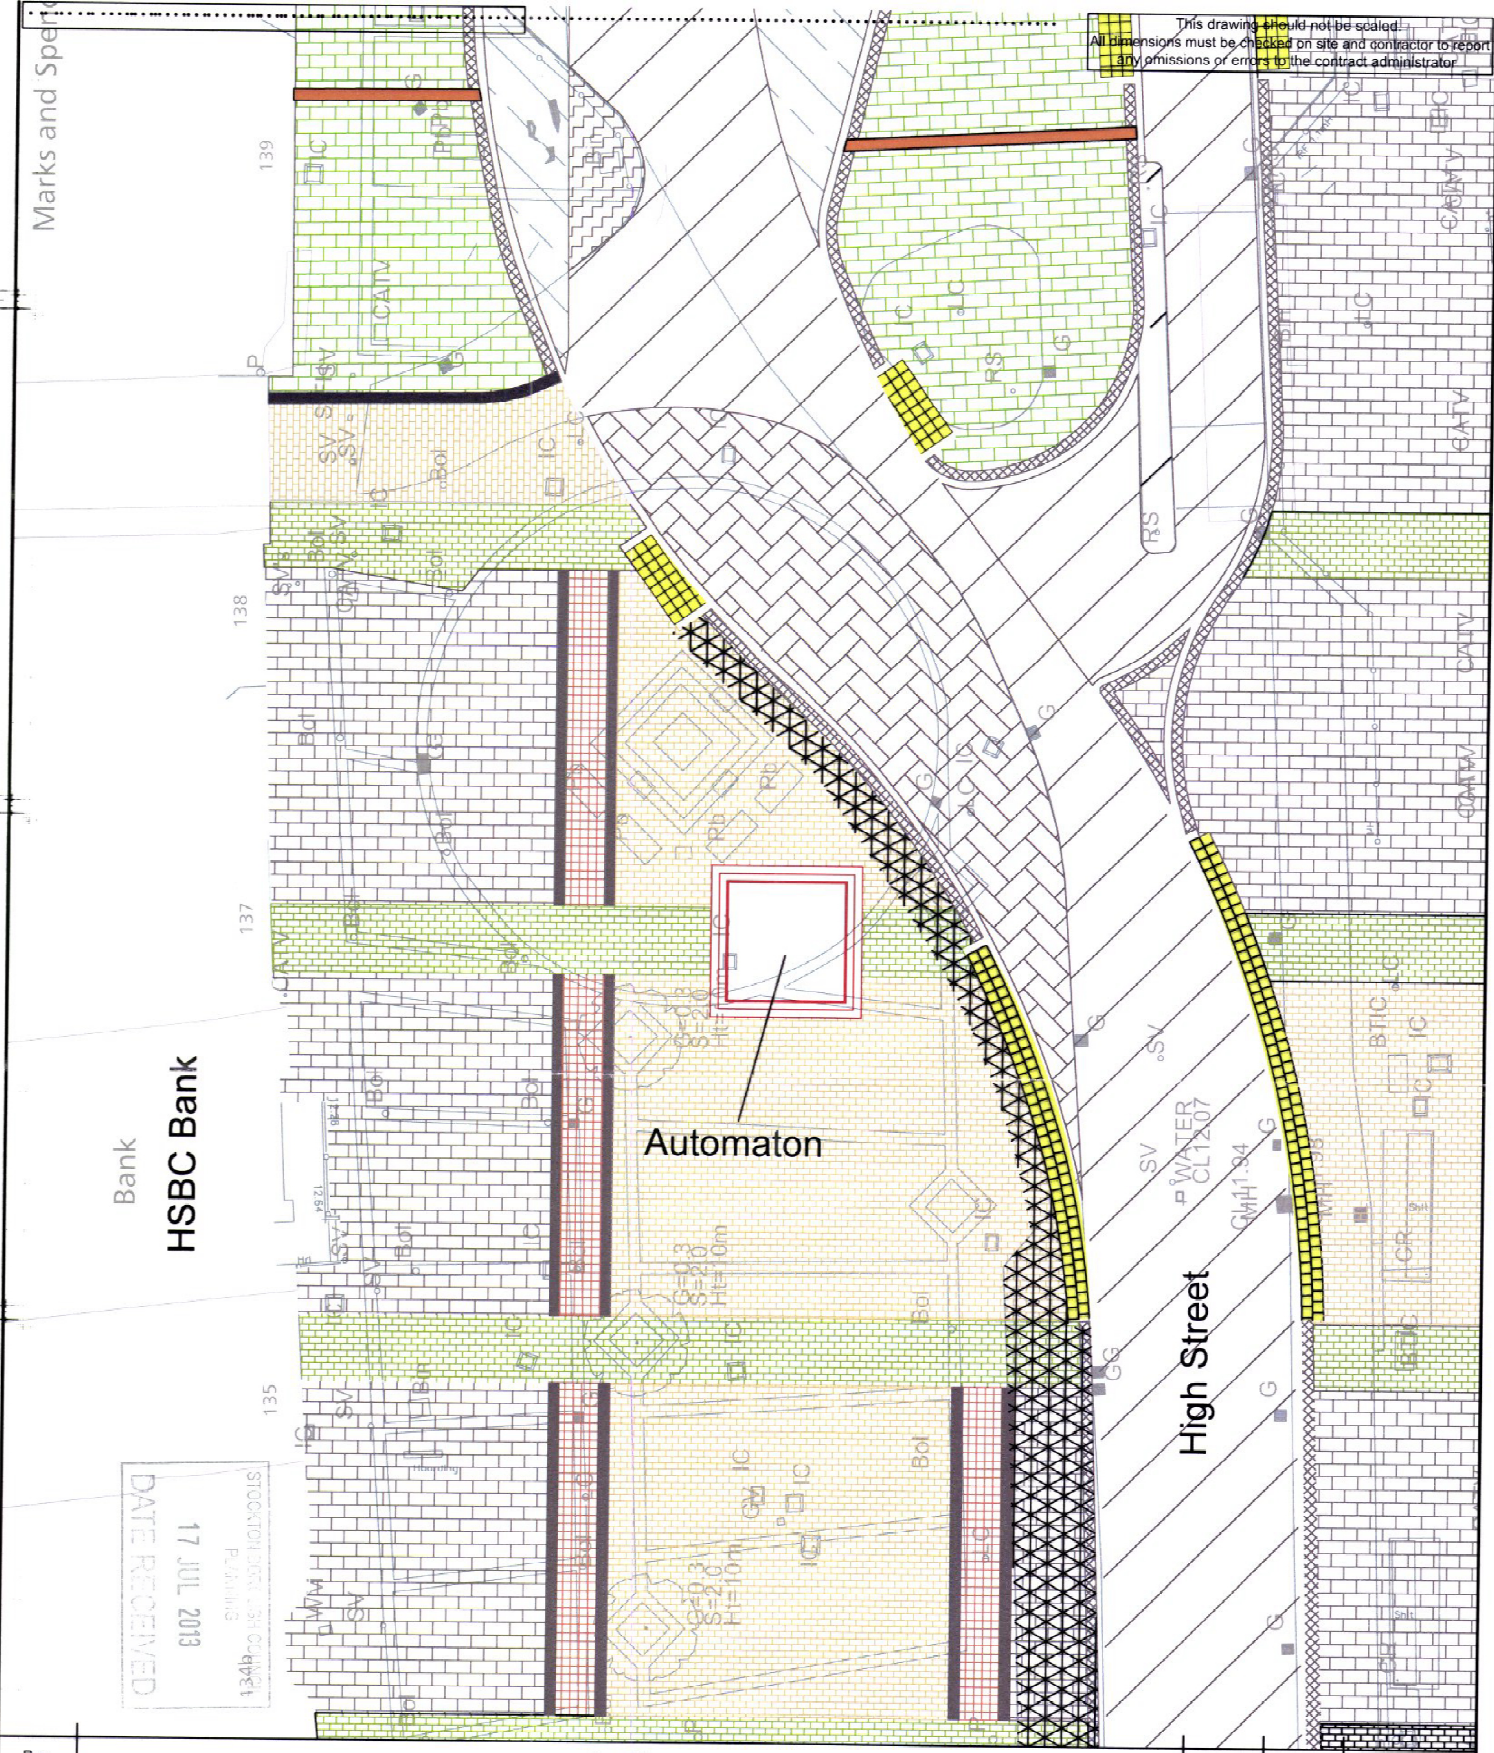

DATE RECEIVED
 17 JUL 2013
 STOCKTON-ON-TEES COUNCIL
 Planning
 1344

| Rev | Description | Dm | Chk | Date |
|----------------|--------------------------------------|-----------------------------------|--------------------------------------|---------------------------------------|
| Drawing Status | | | | |
| | PRELIMINARY <input type="checkbox"/> | APPROVAL <input type="checkbox"/> | INFORMATION <input type="checkbox"/> | TENDER <input type="checkbox"/> |
| | | | | CONSTRUCTION <input type="checkbox"/> |

Stockton-on-Tees
 BOROUGH COUNCIL
 Big plans, bright future

Development & Neighbourhood Services
 Head of Technical Services Richard McGuckin B.Eng., C.Eng., M.I.C.E.
 P.O.Box 229, Kingsway House, West Precinct, Billingham, TS23 2YL.
 Telephone (01642) 393939. E-mail: technicalservices@stockton.gov.uk

Project
**Stockton High Street Improvements
 Phase 3b North**

Content
Automaton Location

13/17/13

| | | | | |
|---------------------|------------------|-------------|----------------------|-----|
| Scale @ A3 1:200 | Date 15/07/13 | Drawn AP | Job No. TS-D1-295 | Rev |
|---------------------|------------------|-------------|----------------------|-----|