

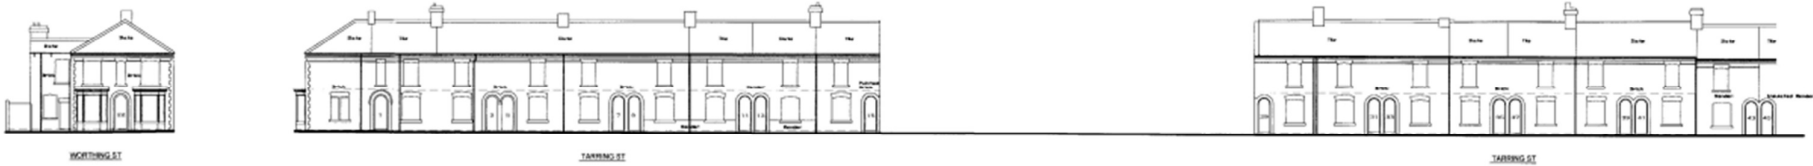


Appendix 2 – Tarring Street existing elevations and site plan

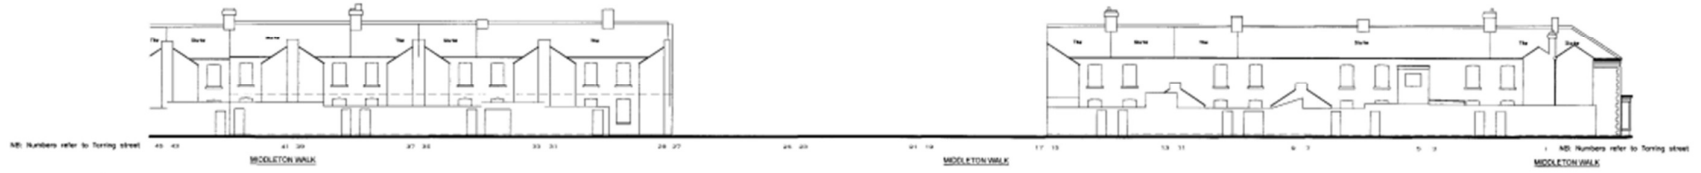

EXISTING ELEVATIONS

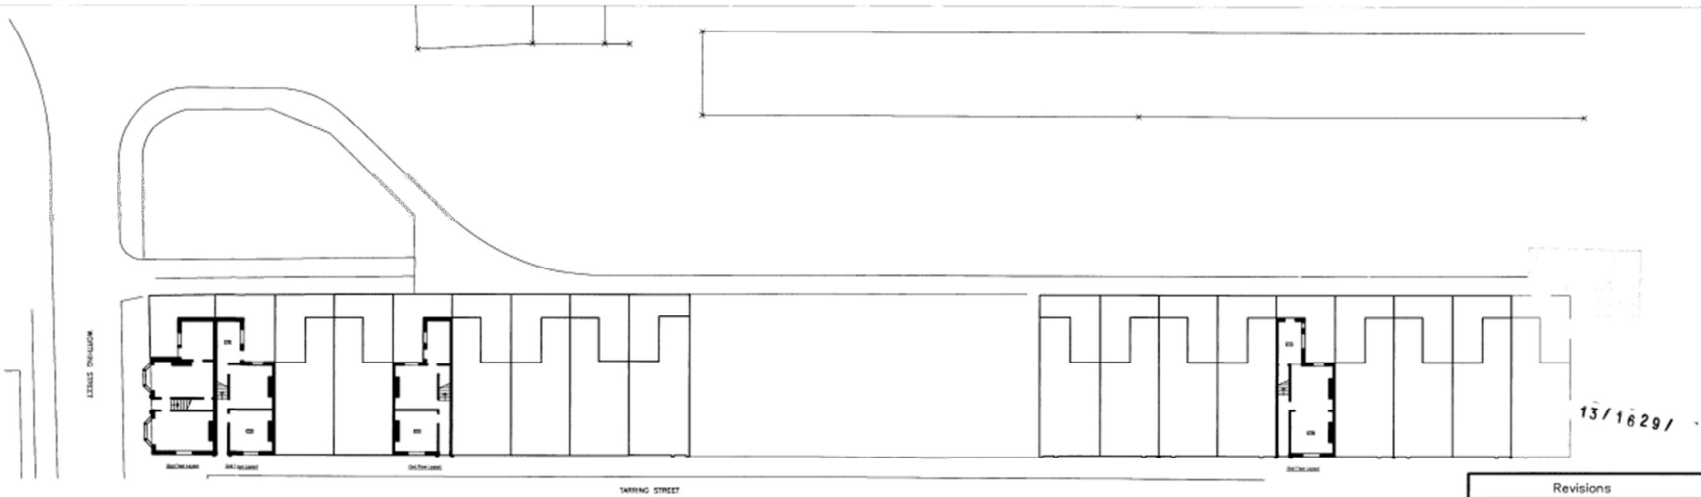

EXISTING PLANS AND SITE PLAN



Revisions				
NO	DATE	DESCRIPTION	BY	CHK
1	2013-09-11	Planning Issue	ACS	ACS
2	2013-07-11	Prop elevation added	ACS	ACS

		Top floor, Old House Stockton-on-Tees TS16 5JF T: 01645 874425 F: 01645 875110 E: enquiries@jomast.co.uk		
96122 – STOCKTON – PARKFIELD 2				
EXISTING SITE, PLANS AND ELEVATIONS				
DATE	NO	SCALE	BY	CHK
ACS	A3	1:200	ACS	ACS
ACS	A3	1:400	ACS	ACS
NO	SCALE	BY	CHK	DATE
96122	020_B			