



Appendix 5 – Proposed front and rear elevations of Tarring Street and front elevation of the two new semi-detached properties on Worthing Street

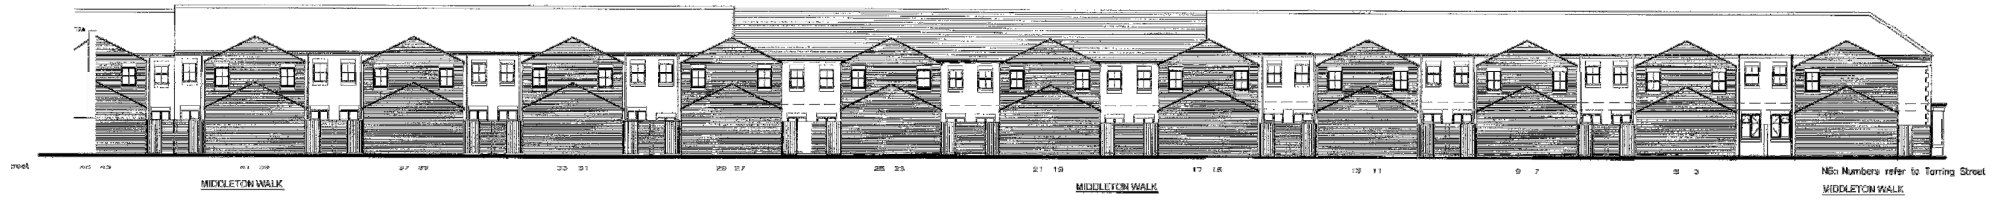

New build infill

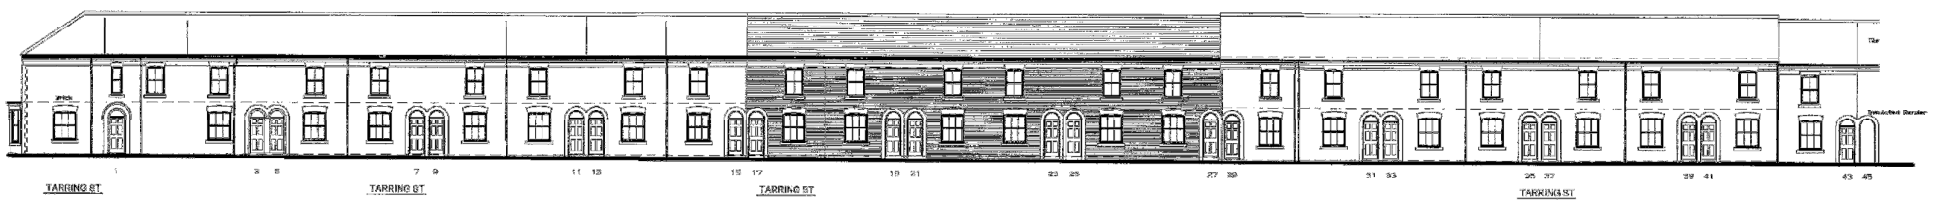

New build



DATUM
1.0M