


Appendix 2- Proposed site layout plan

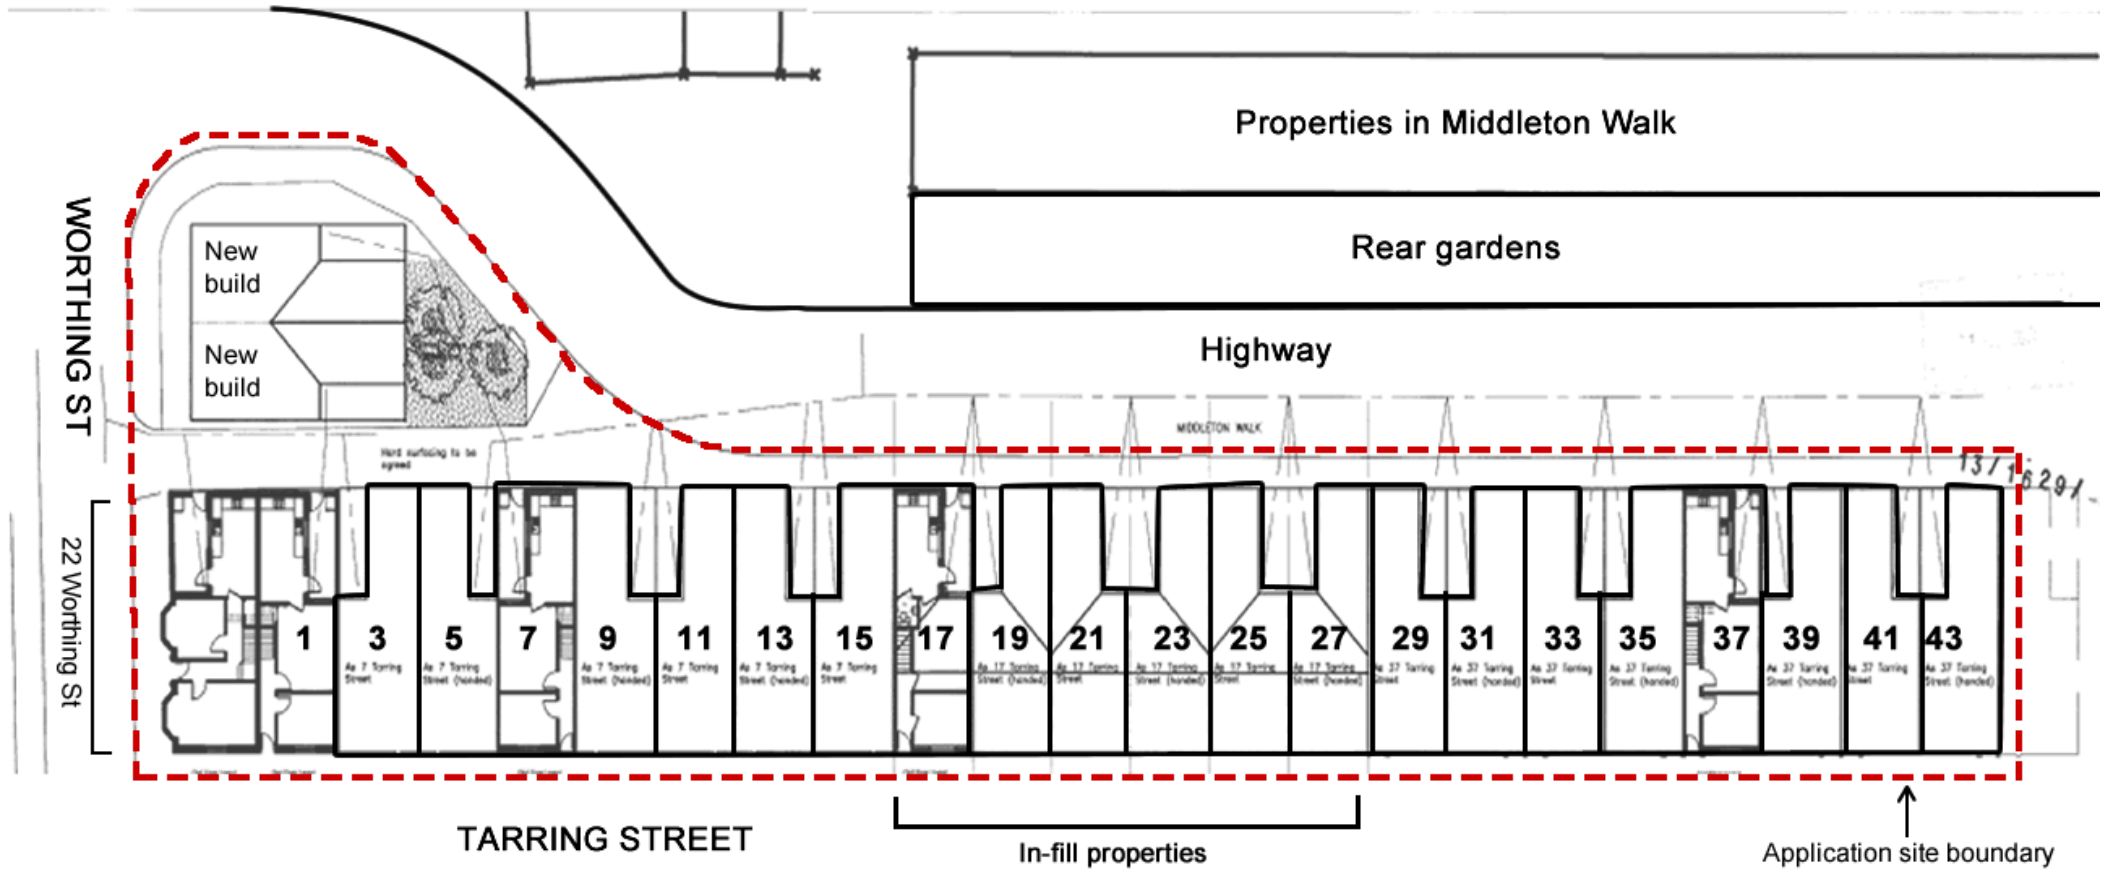

Note: Not to scale, indicative diagram