


Appendix 8 - Proposed new build properties front and side elevations – height of rear first floor reduced by 0.5m

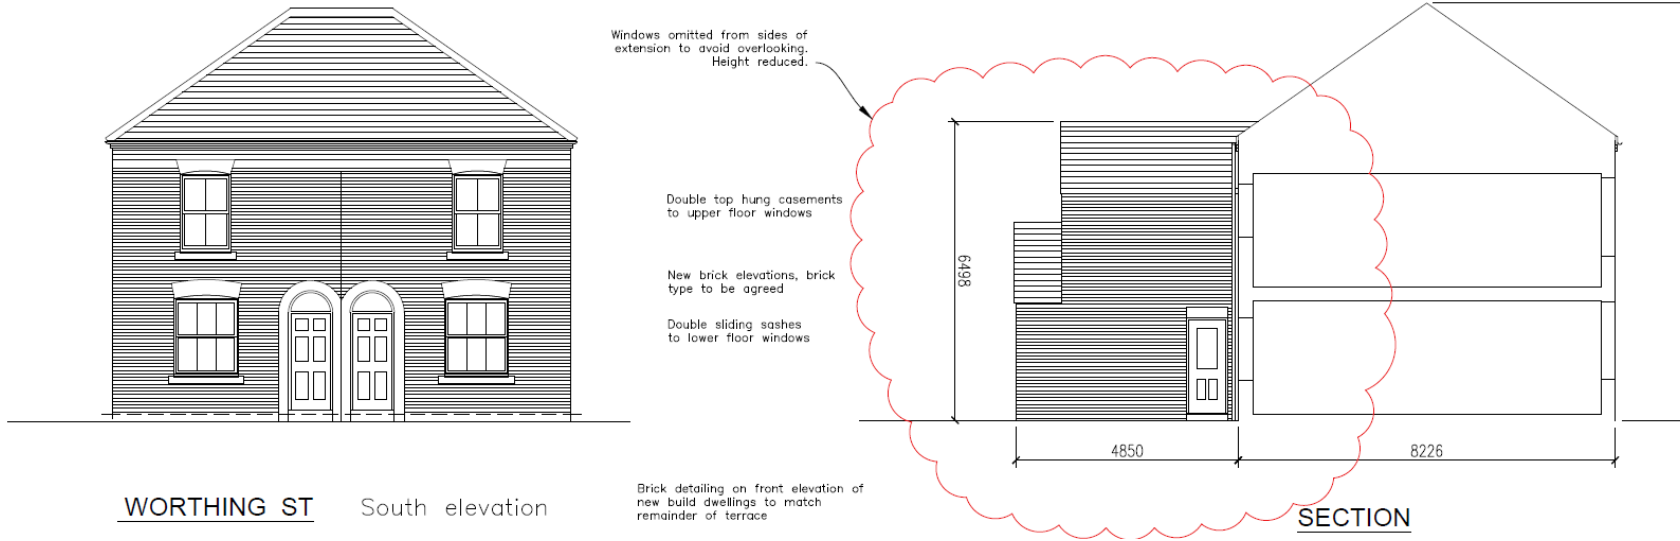


Proposed rear elevation of the new build



MIDDLETON WALK North elevation

Proposed side elevation of the new build

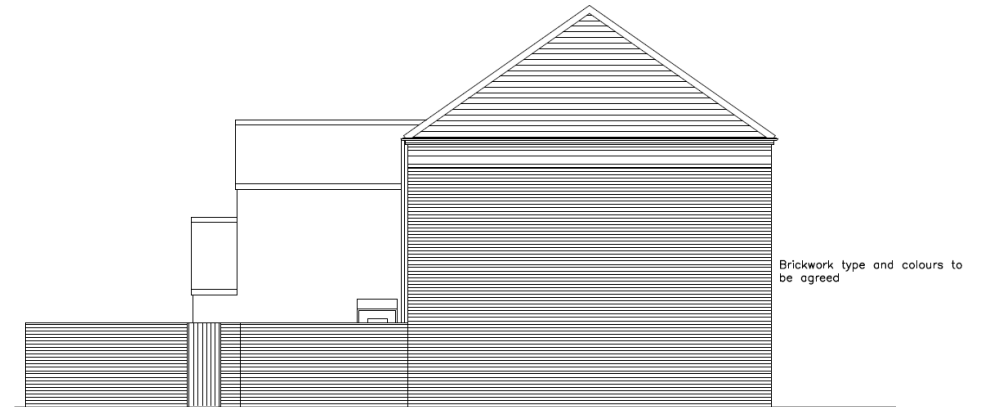

West elevation

MIDDLETON WALK