

Appendices - 13/2508/COU

Retrospective application for change of use from Storage (B8 Use Class) to Car repair (B2 Use Class)

82 Victoria Road, Thornaby, Stockton-on-Tees, TS17 6HW

1. Location plan (1;1250)
2. Site plan (1;500)
3. Site photos


1. Location plan (1;1250)

82 Victoria Road



STOCKTON CUSTOMER SERVICES
RECEIVED

03 OCT 2013

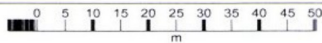

SBC 0001

STOCKTON BOROUGH COUNCIL
PLANNING
-3 OCT 2013
DATE RECEIVED
13/2508/

N

OS MasterMap 1250/2500/10000 scale
03 October 2013, ID: CM-00262220
www.centremapslive.co.uk


1:1250 scale print at A4, Centre: 445378 E, 517732 N

©Crown Copyright Ordnance Survey. Licence no.
100019980



Stockton-on-Tees
BOROUGH COUNCIL

2. Site plan (1;500)

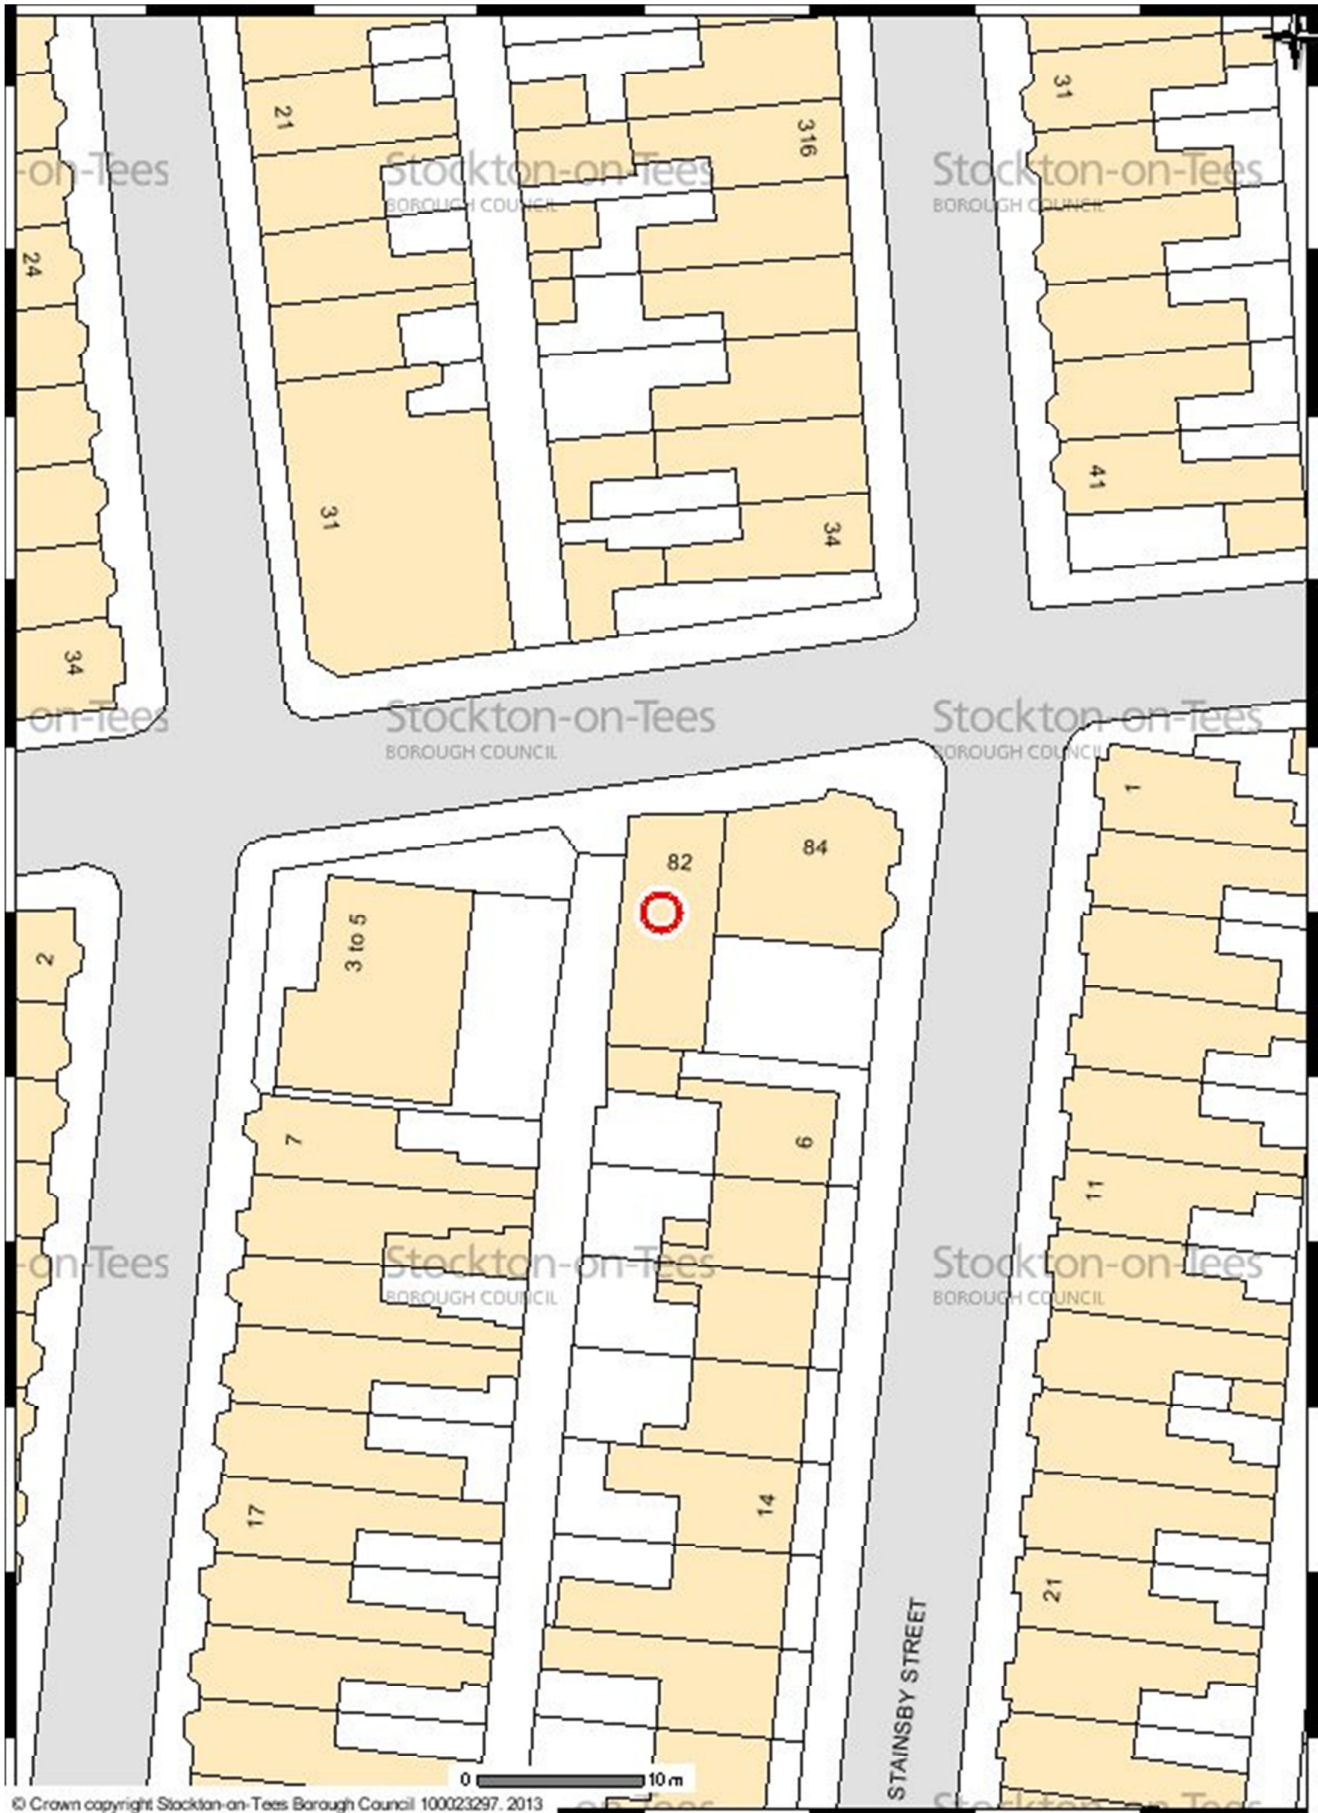

3. Site photos



View to front



View to adjacent property (No 84)