

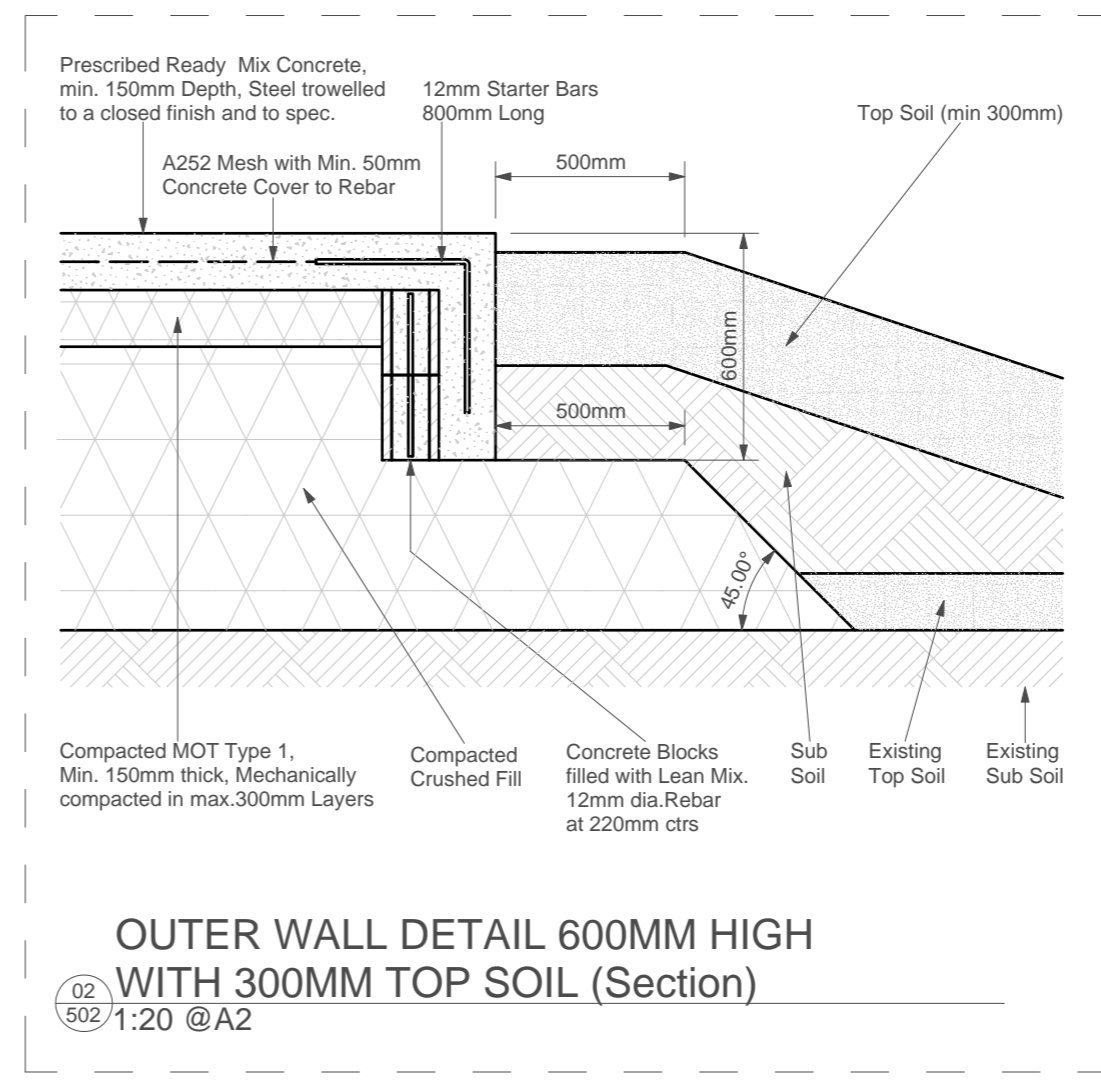
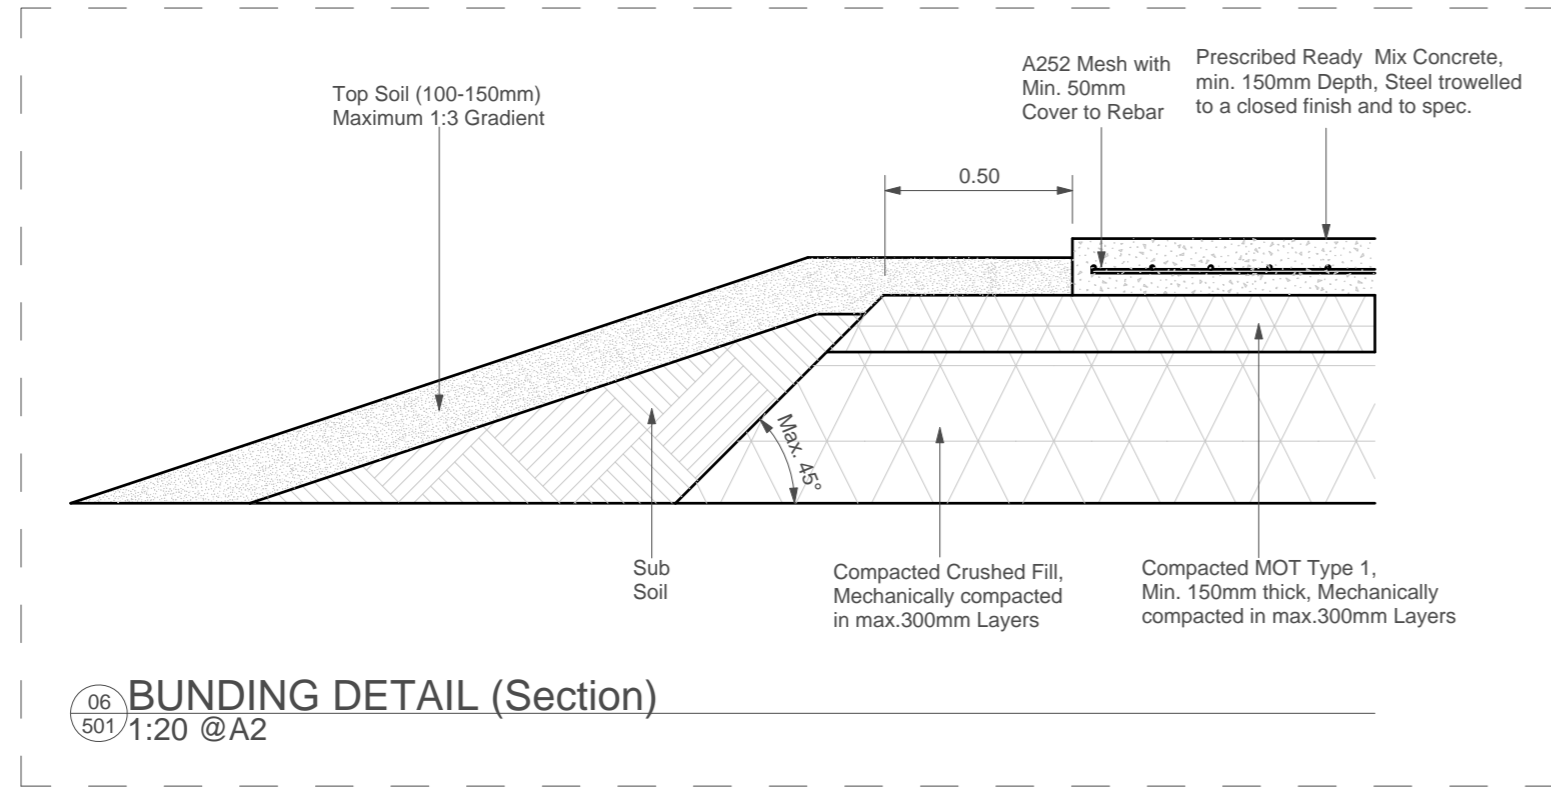
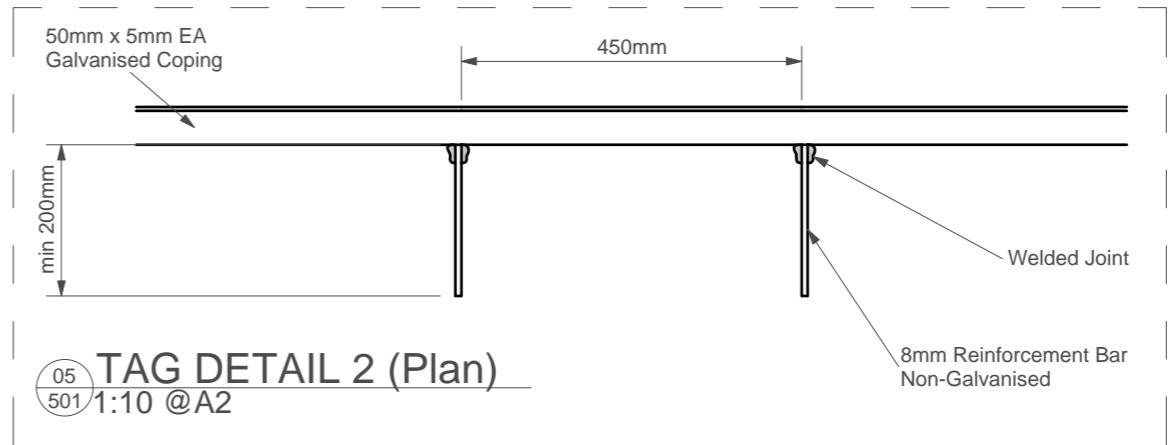
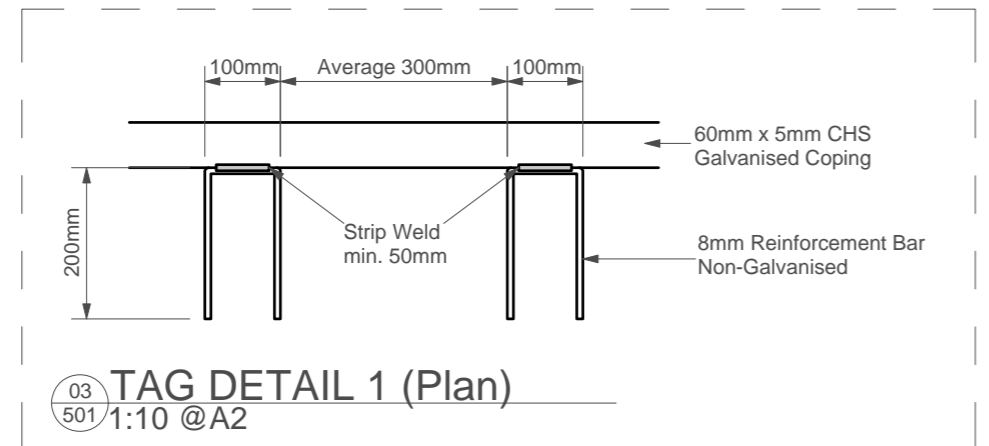


INDICATIVE DETAILS:
POSITION AND ORIENTATION
OF STEELWORK AND RIDING
SURFACES TO BE AS PER
DRAWINGS;
ALL STRUCTURAL
ENGINEERING ASPECTS
ARE CONTRACTOR'S
DESIGN AND LIABILITY

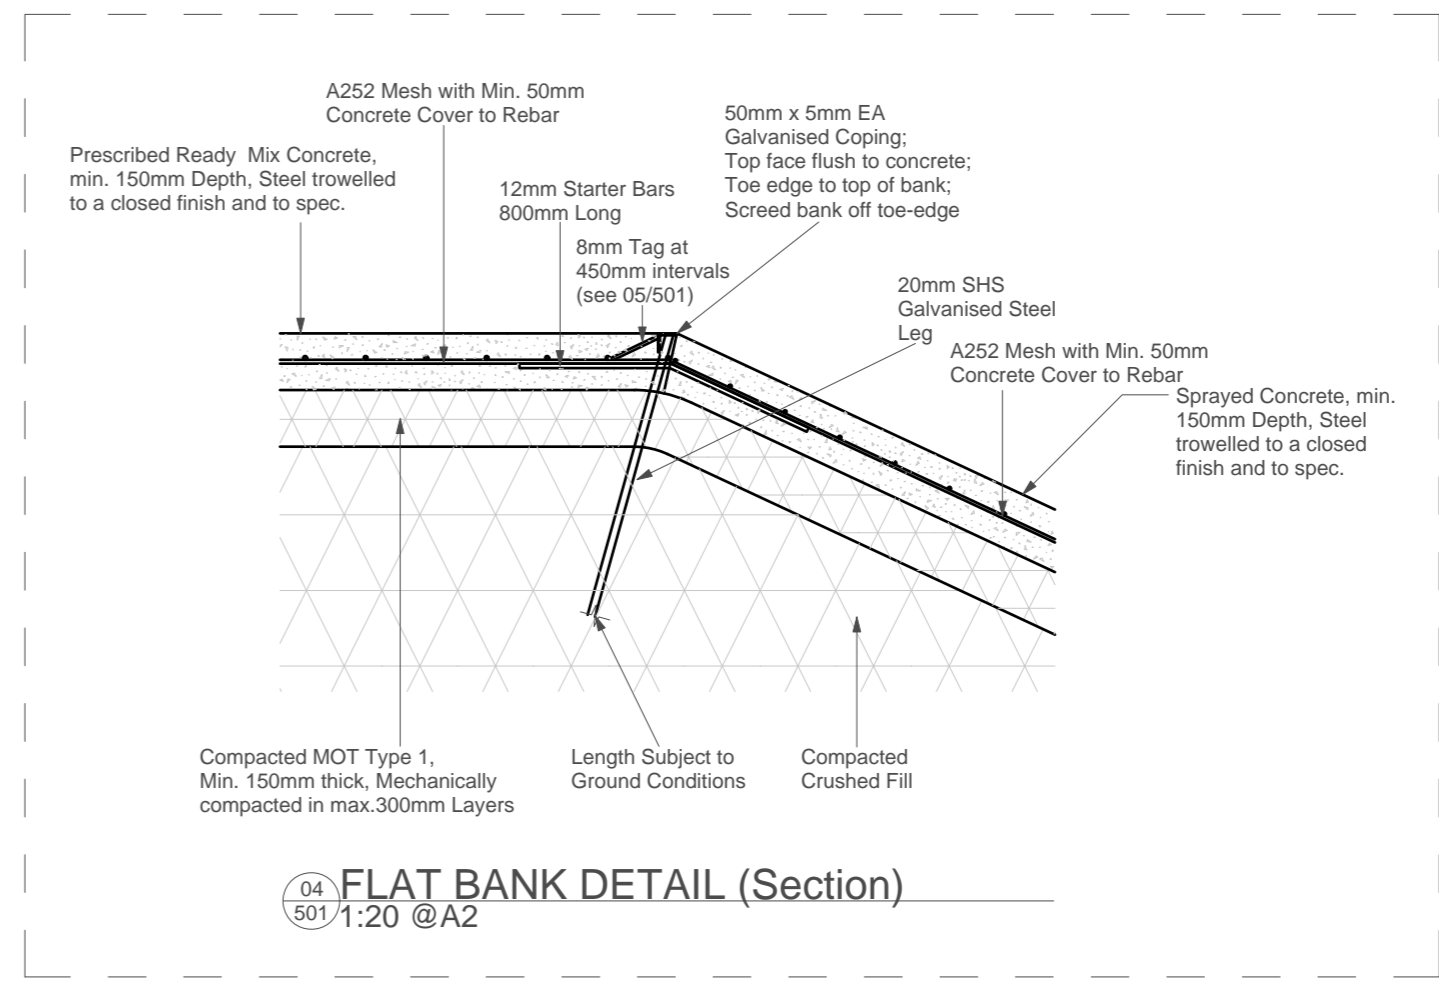

FIGURED DIMENSIONS ONLY
DO NOT SCALE

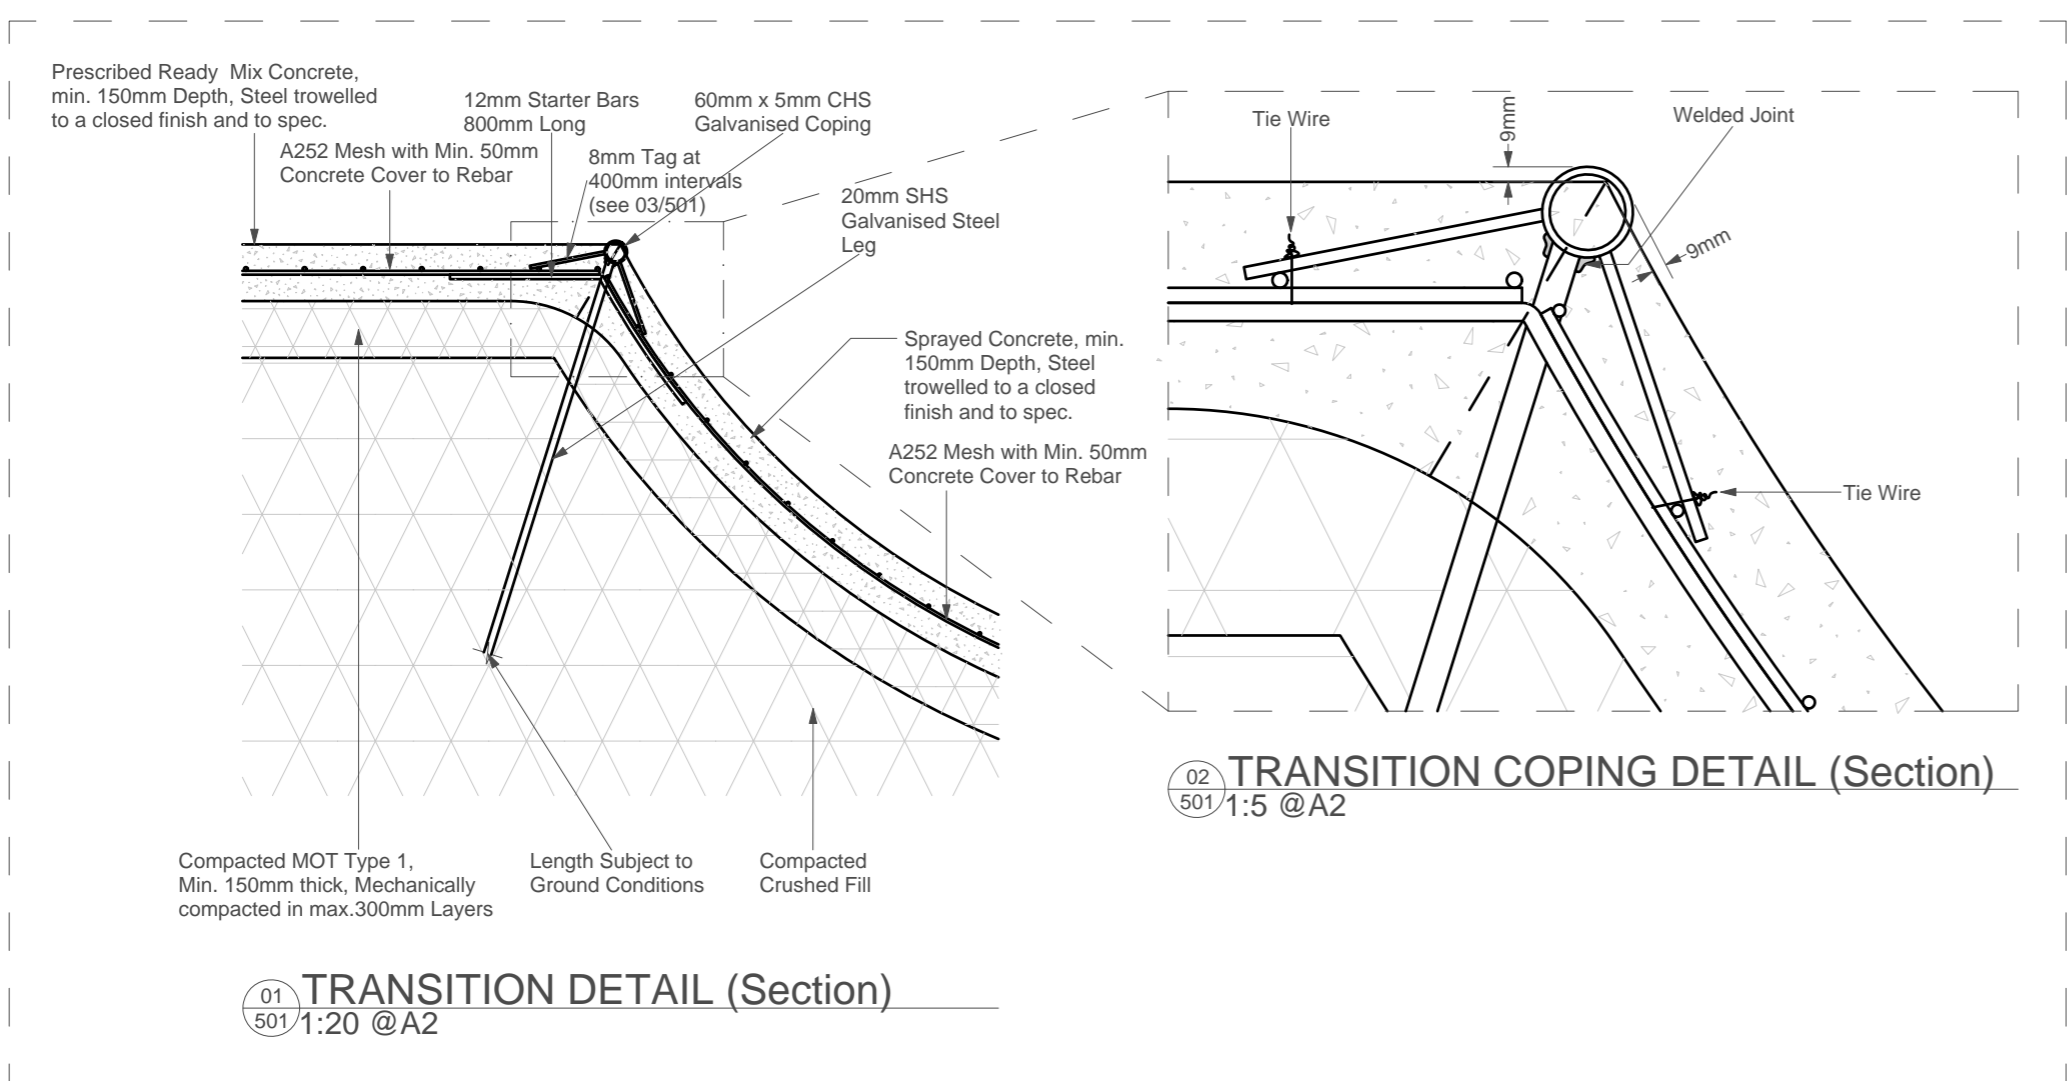

© 2011

Project
Indicative Construction Details

Title
Indicative Construction Details, Sheet 1

Scale: As Shown
 Original Date: 05/07/2011
 Original
 Drawn: TD Checked: JD/DH
 Drawing No.: 000/501
 Status: Information