



Revision	Details

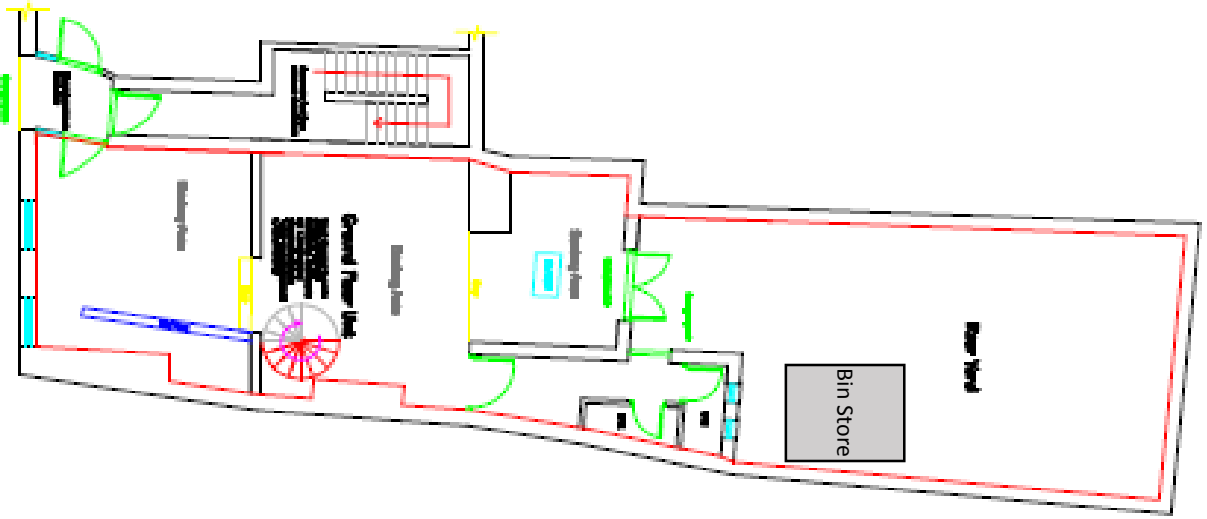

Proposed Ground Floor

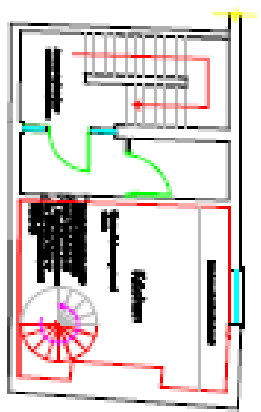

Proposed First Floor

CLIENT: Sam Emadi
 No. 137
 Waverley House
 135/137 High Street
 1575 9AV

PROJECT:
 Internal Alterations

DATE: 17/12/19
SCALE: 1:100
DWG NO.: 130999