

NOTES

Do not scale from this drawing. Only figured dimensions are to be taken from this drawing.

The contractor must verify all dimensions on site before commencing any work or shop drawings.

The contractor must report any discrepancies to pod urban design ltd before commencing work. If this drawing exceeds the quantities taken in any way, pod urban design ltd is to be informed before the work is initiated.


Ordnance Survey information is used on pod urban design ltd drawings, pod urban design ltd is not responsible for the accuracy of dimensions relating to any Ordnance Survey data, or beyond the boundary of the licensed topographic survey data.

Work within The Construction (Design and Management) Regulations 2007 is not to start until a Health and Safety file has been produced.

COPYRIGHT © pod urban design ltd

This drawing is Copyright and must not be reproduced in any format or media without written verbal consent of pod urban design ltd.

- KEY**
- RESIDENTIAL MAXIMUM DEVELOPMENT AREA
 - INFORMAL PLAYING FIELDS / OPEN SPACE
 - APPROXIMATE LOCATIONS FOR STRATEGIC LANDSCAPE & OPEN SPACE
 - APPROXIMATE LOCATION OF THE SENIOR PLAYING PITCH
 - NEIGHBOURHOOD / LOCAL CENTRE
 - SITE AREA
 - DEVELOPMENT AREA
 - APPROXIMATE LOCATIONS OF KEY ROUTES
 - APPROXIMATE LOCATIONS OF KEY ROUTES
 - APPROXIMATE LOCATION OF SUDS PONDS
 - LOCATION OF EXISTING WOODLAND

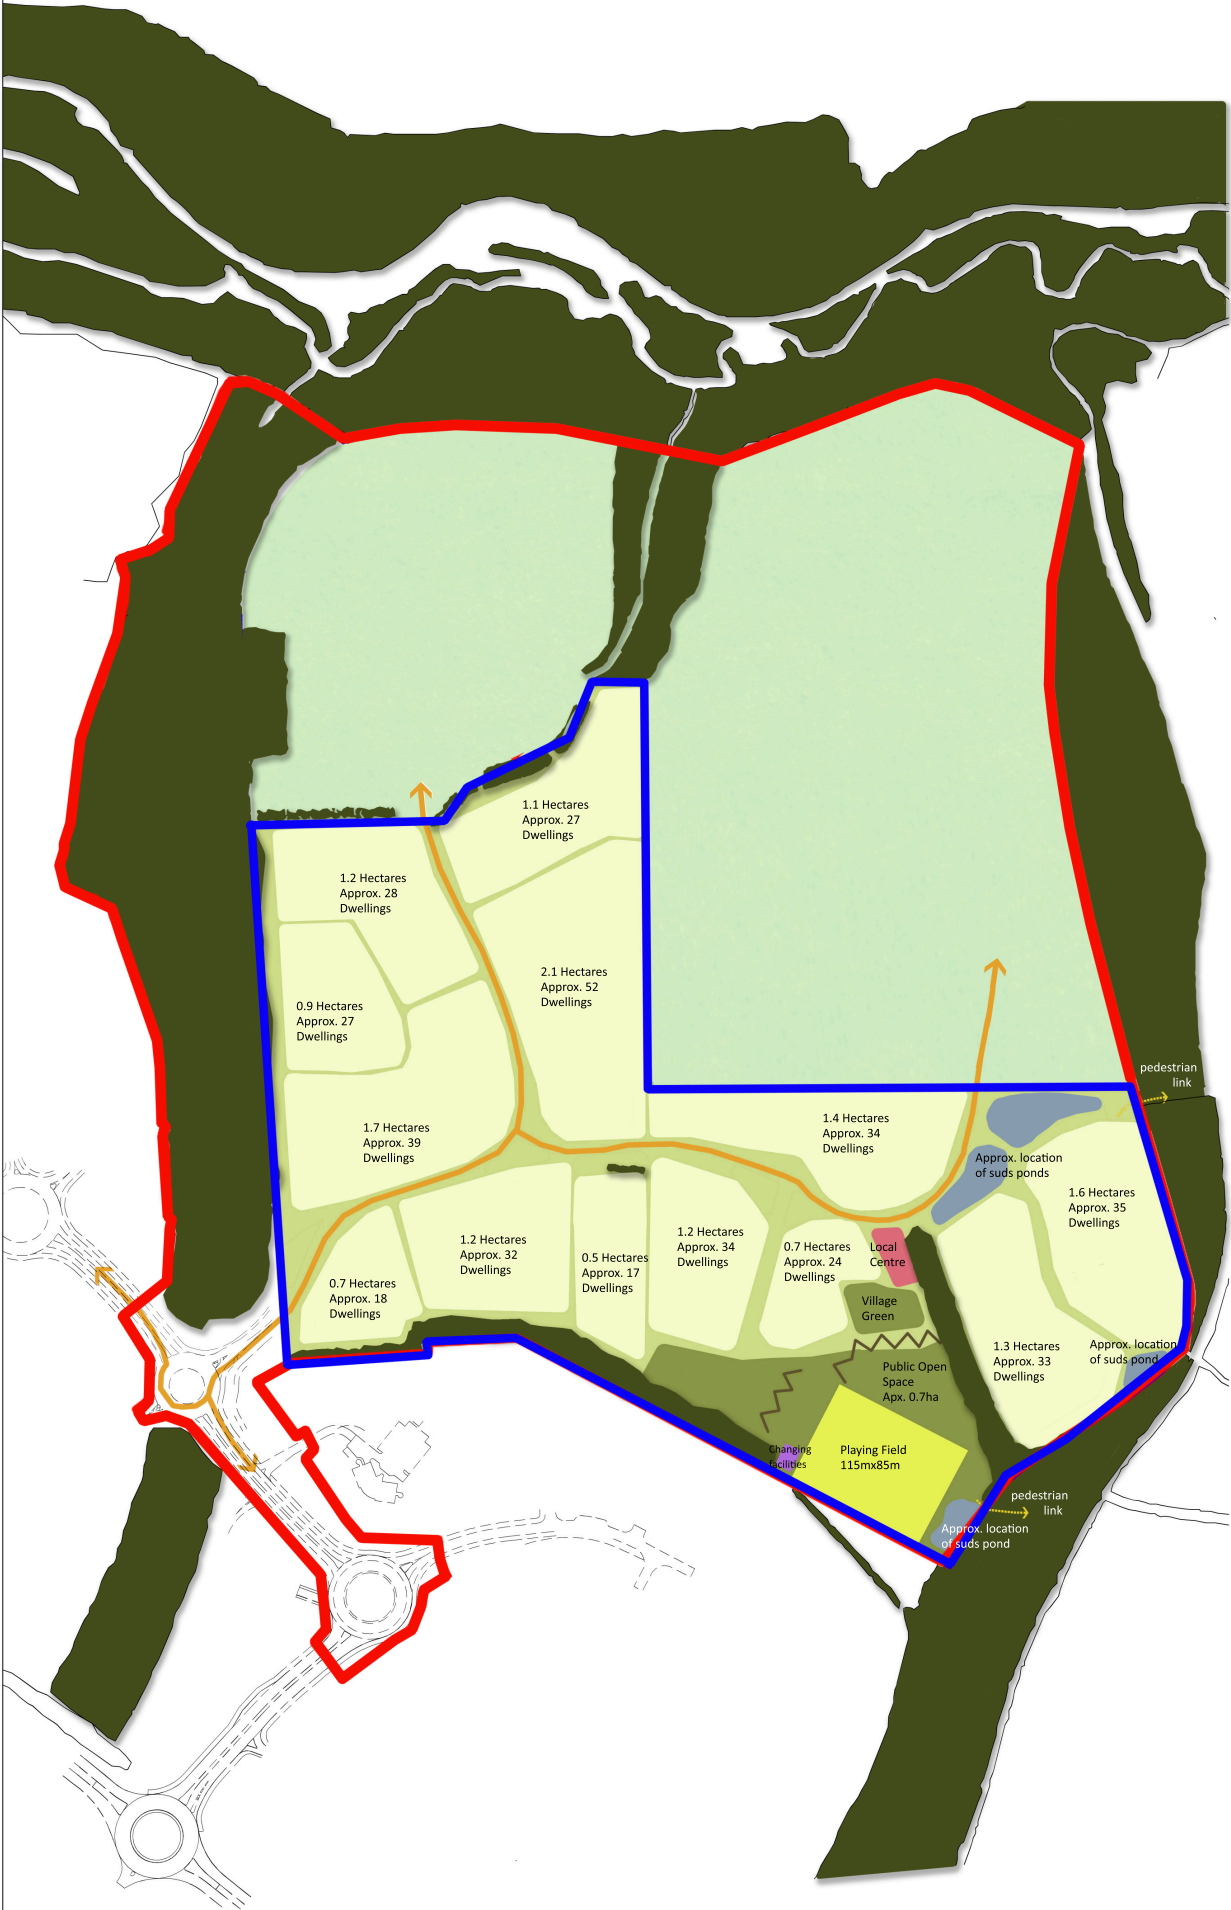

REV X --- 35 --- REVISION NOTE

<p>pod coffee factory lower steenbergs yard newcastle - sport type NE1 2DF tel: 0845 873 7388 e: info@podnewcastle.co.uk also at: 99 Galgate, Barnard Castle, DL12 8LS</p>		
<p>PROJECT: Woodland View, Wynyard, Wynyard Park</p>		
<p>DRAWING TITLE: Parameter Plan, 400 unit Scheme</p>		
CLIENT: Wynyard Park	DATE: 03:14	
STATUS: Sketch	DWN BY: JN	CHECKED BY: Alee
SCALE: NTS	SHEET SIZE: A1	REVISION: A
PROJECT NO: WYN - 295	DRAWING NO: SK - 1000.03	