




Appendix 1: Site Location Plan

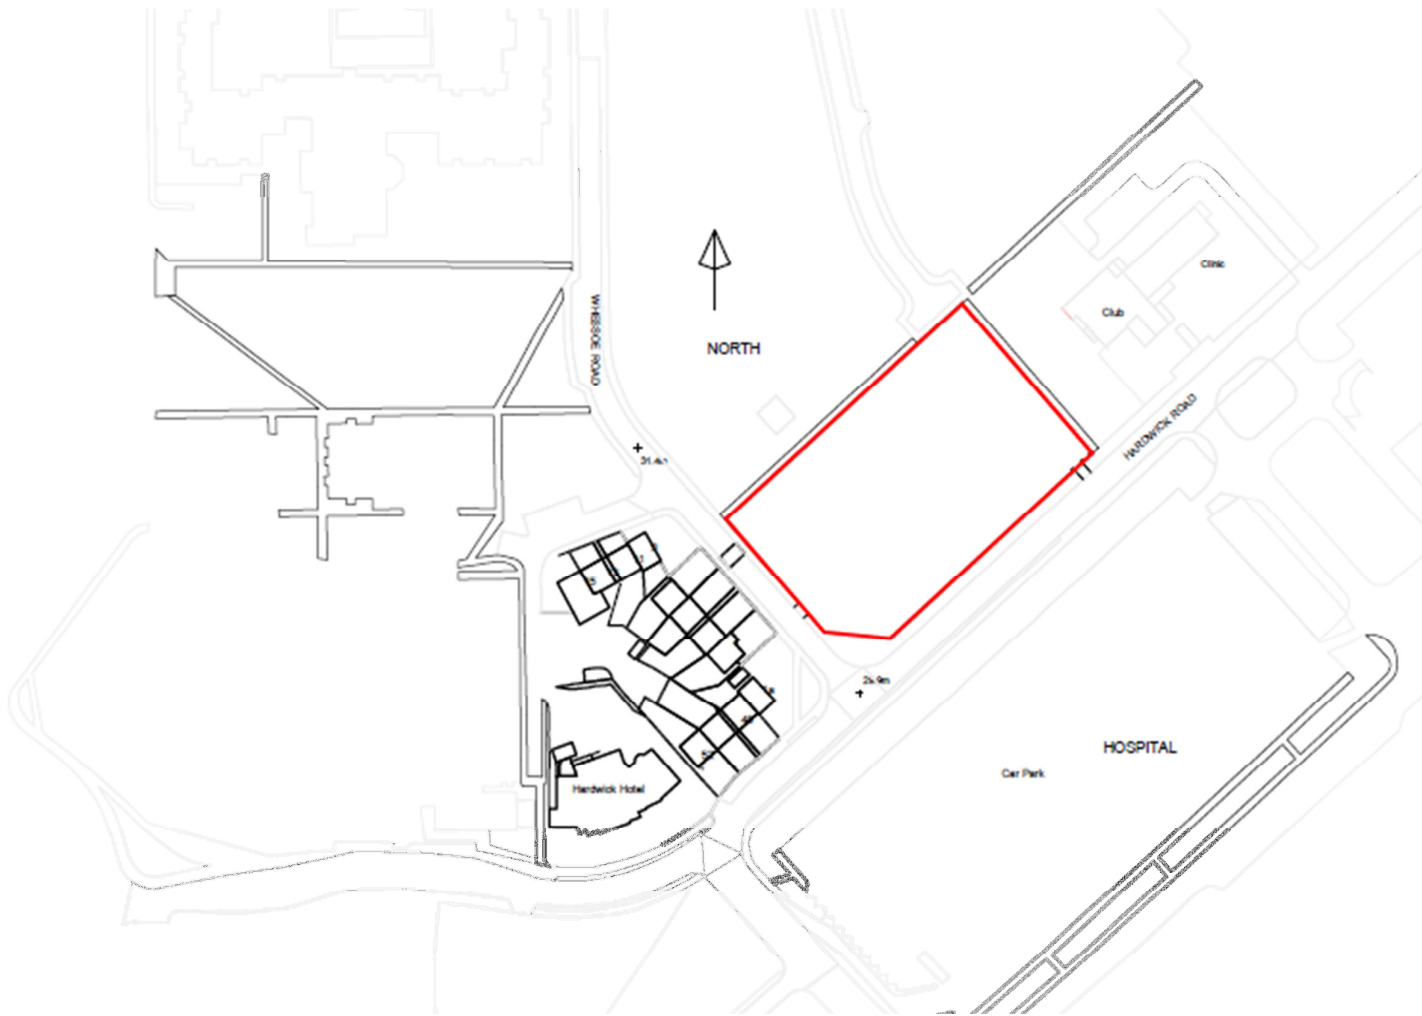

Appendix 2: Proposed Car Park

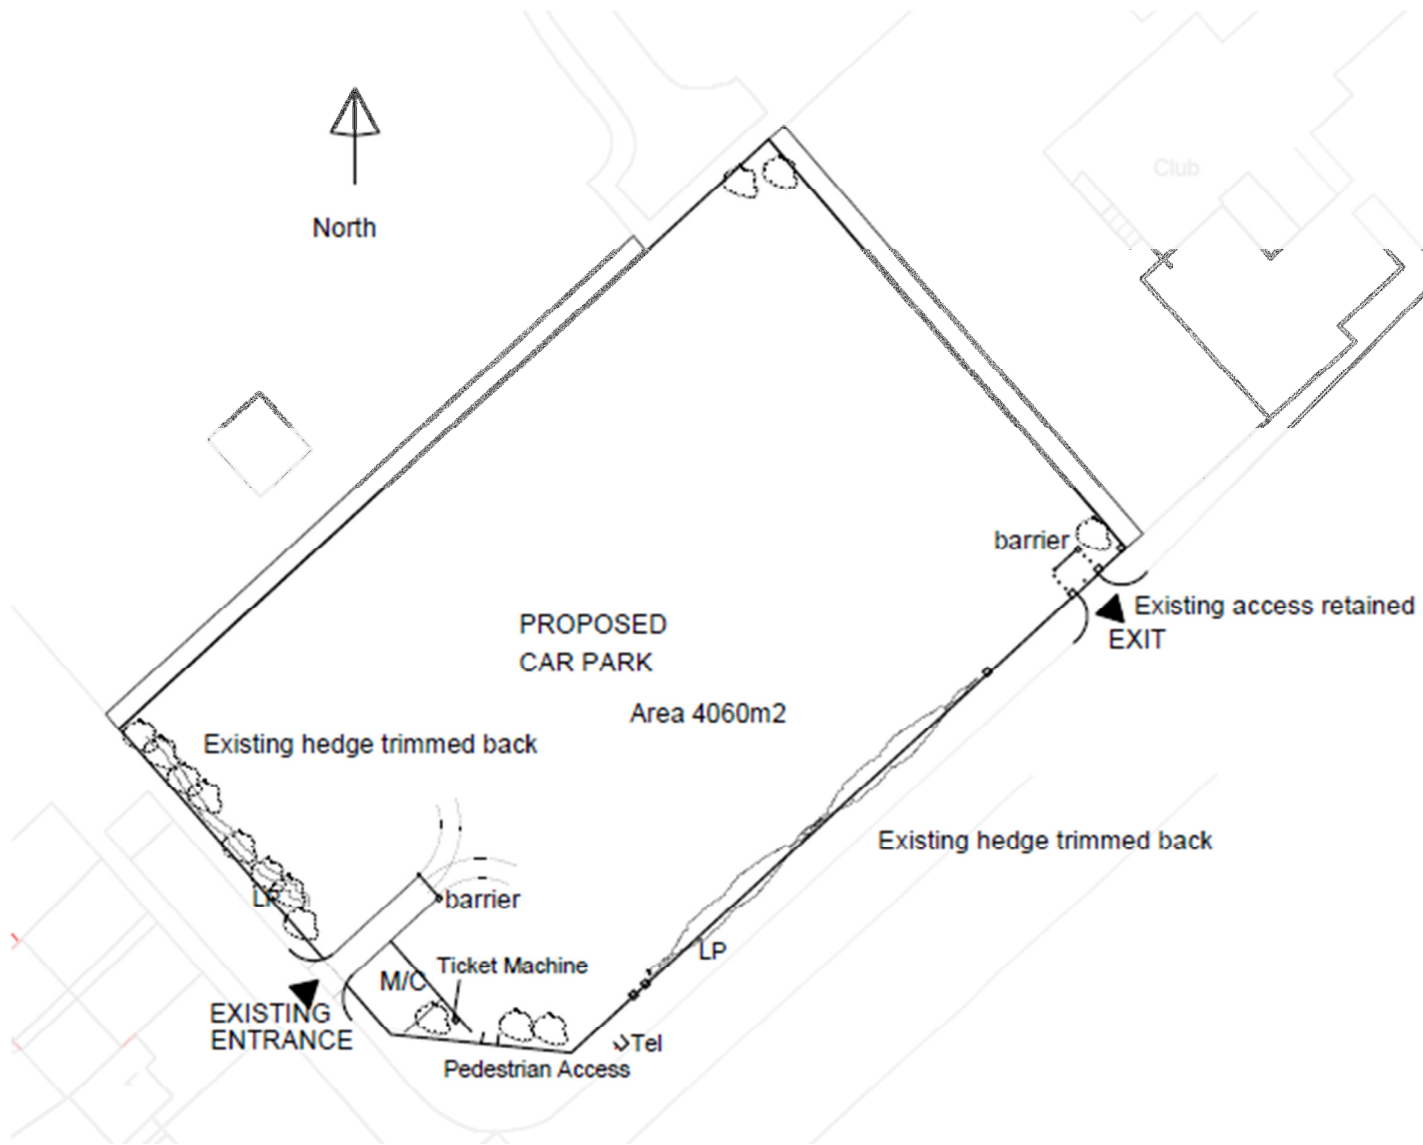

Appendix 3: Proposed car parking layout

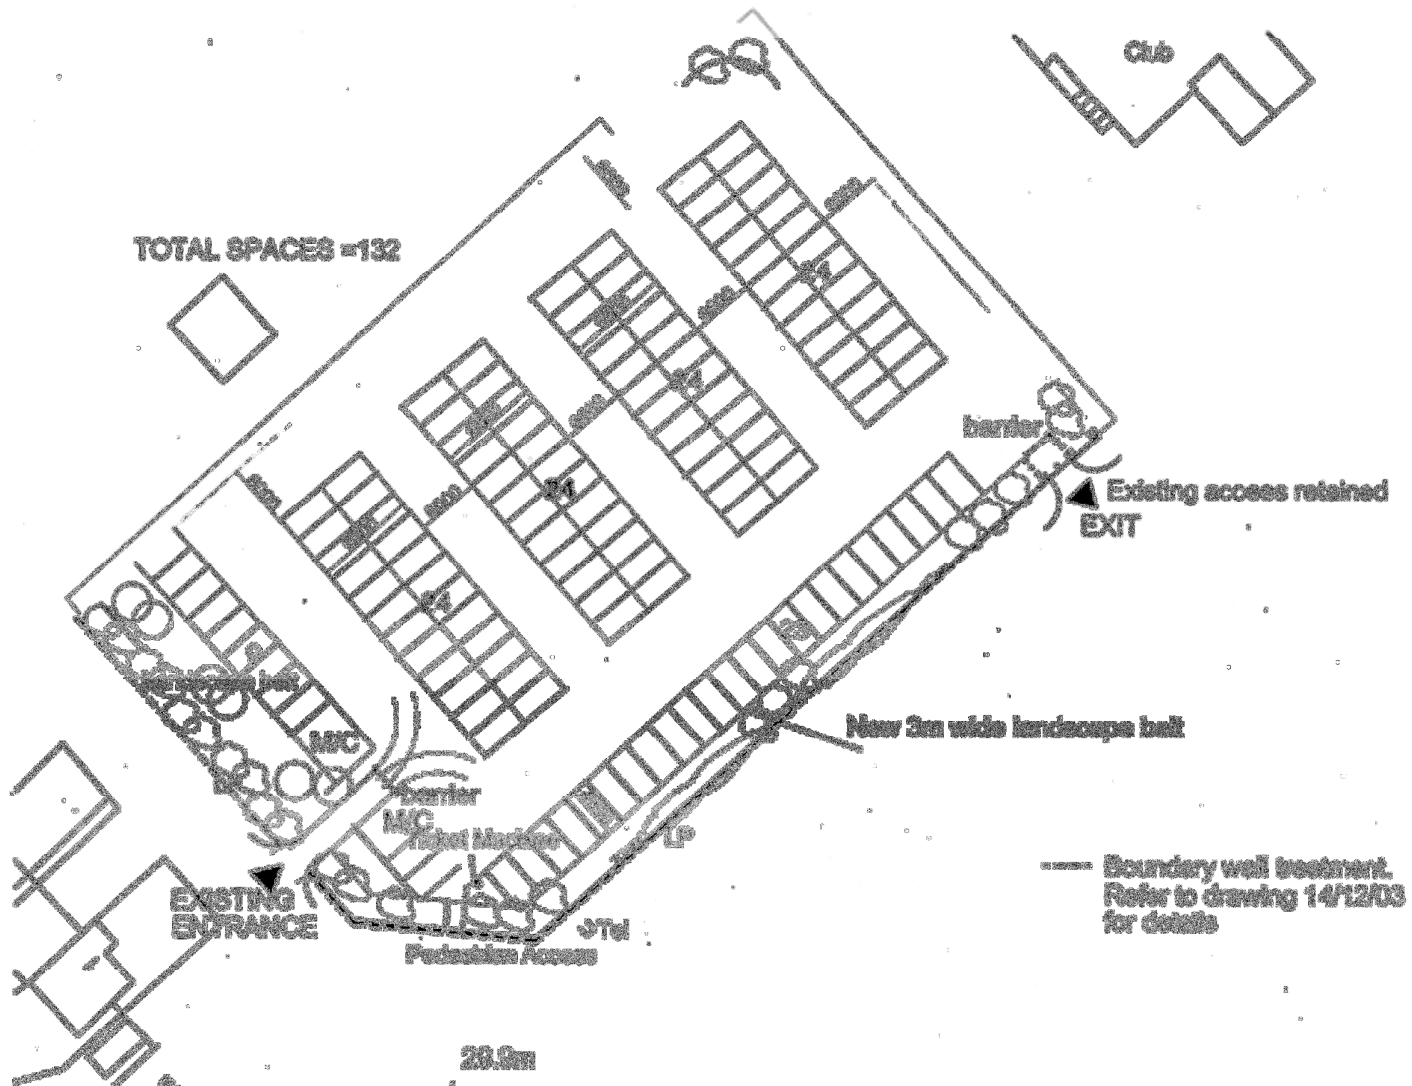

Appendix 4: Proposed visibility splay

