


Scale - 1:2500 @ A3  
 Job No - 28945  
 Drawing Number - P-01-001  
 Date - SEP13

Client - The Co-Operative Estates  
 Project - Land at Harrowgate Lane  
 Description - Site Plan  
 Status - Outline Planning Application

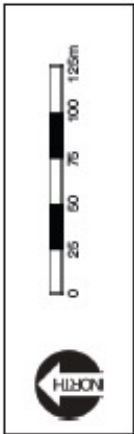


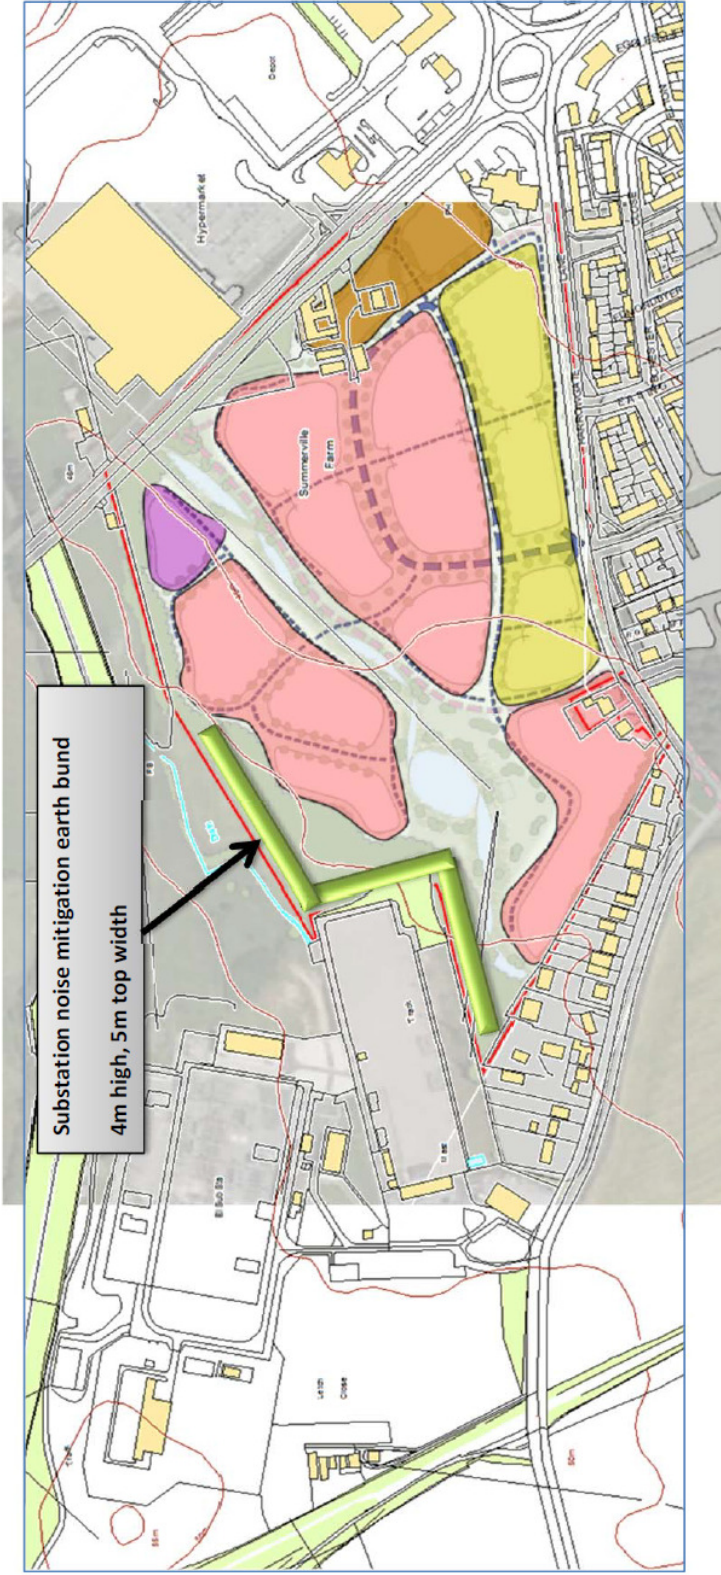


Scale - 1:2500 @ A3  
Job No - 28945  
Drawing Number - P-01-002  
Date - SEP13

Client - The Co-Operative Estates  
Project - Land at Harrowgate Lane  
Description - Phase 1 Framework Masterplan  
Status - Outline Planning Application

0 25 50 75 100 125m





NOT TO SCALE