
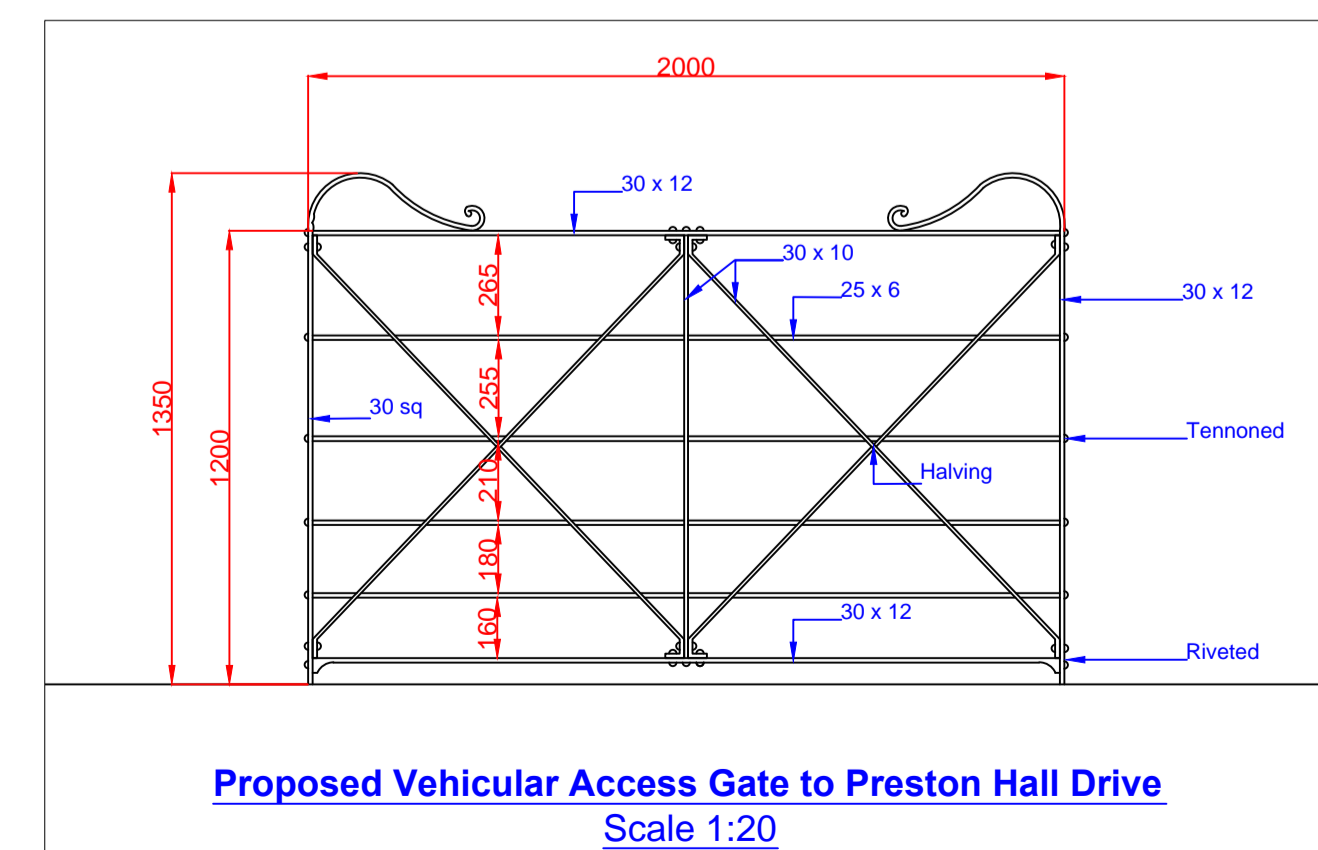
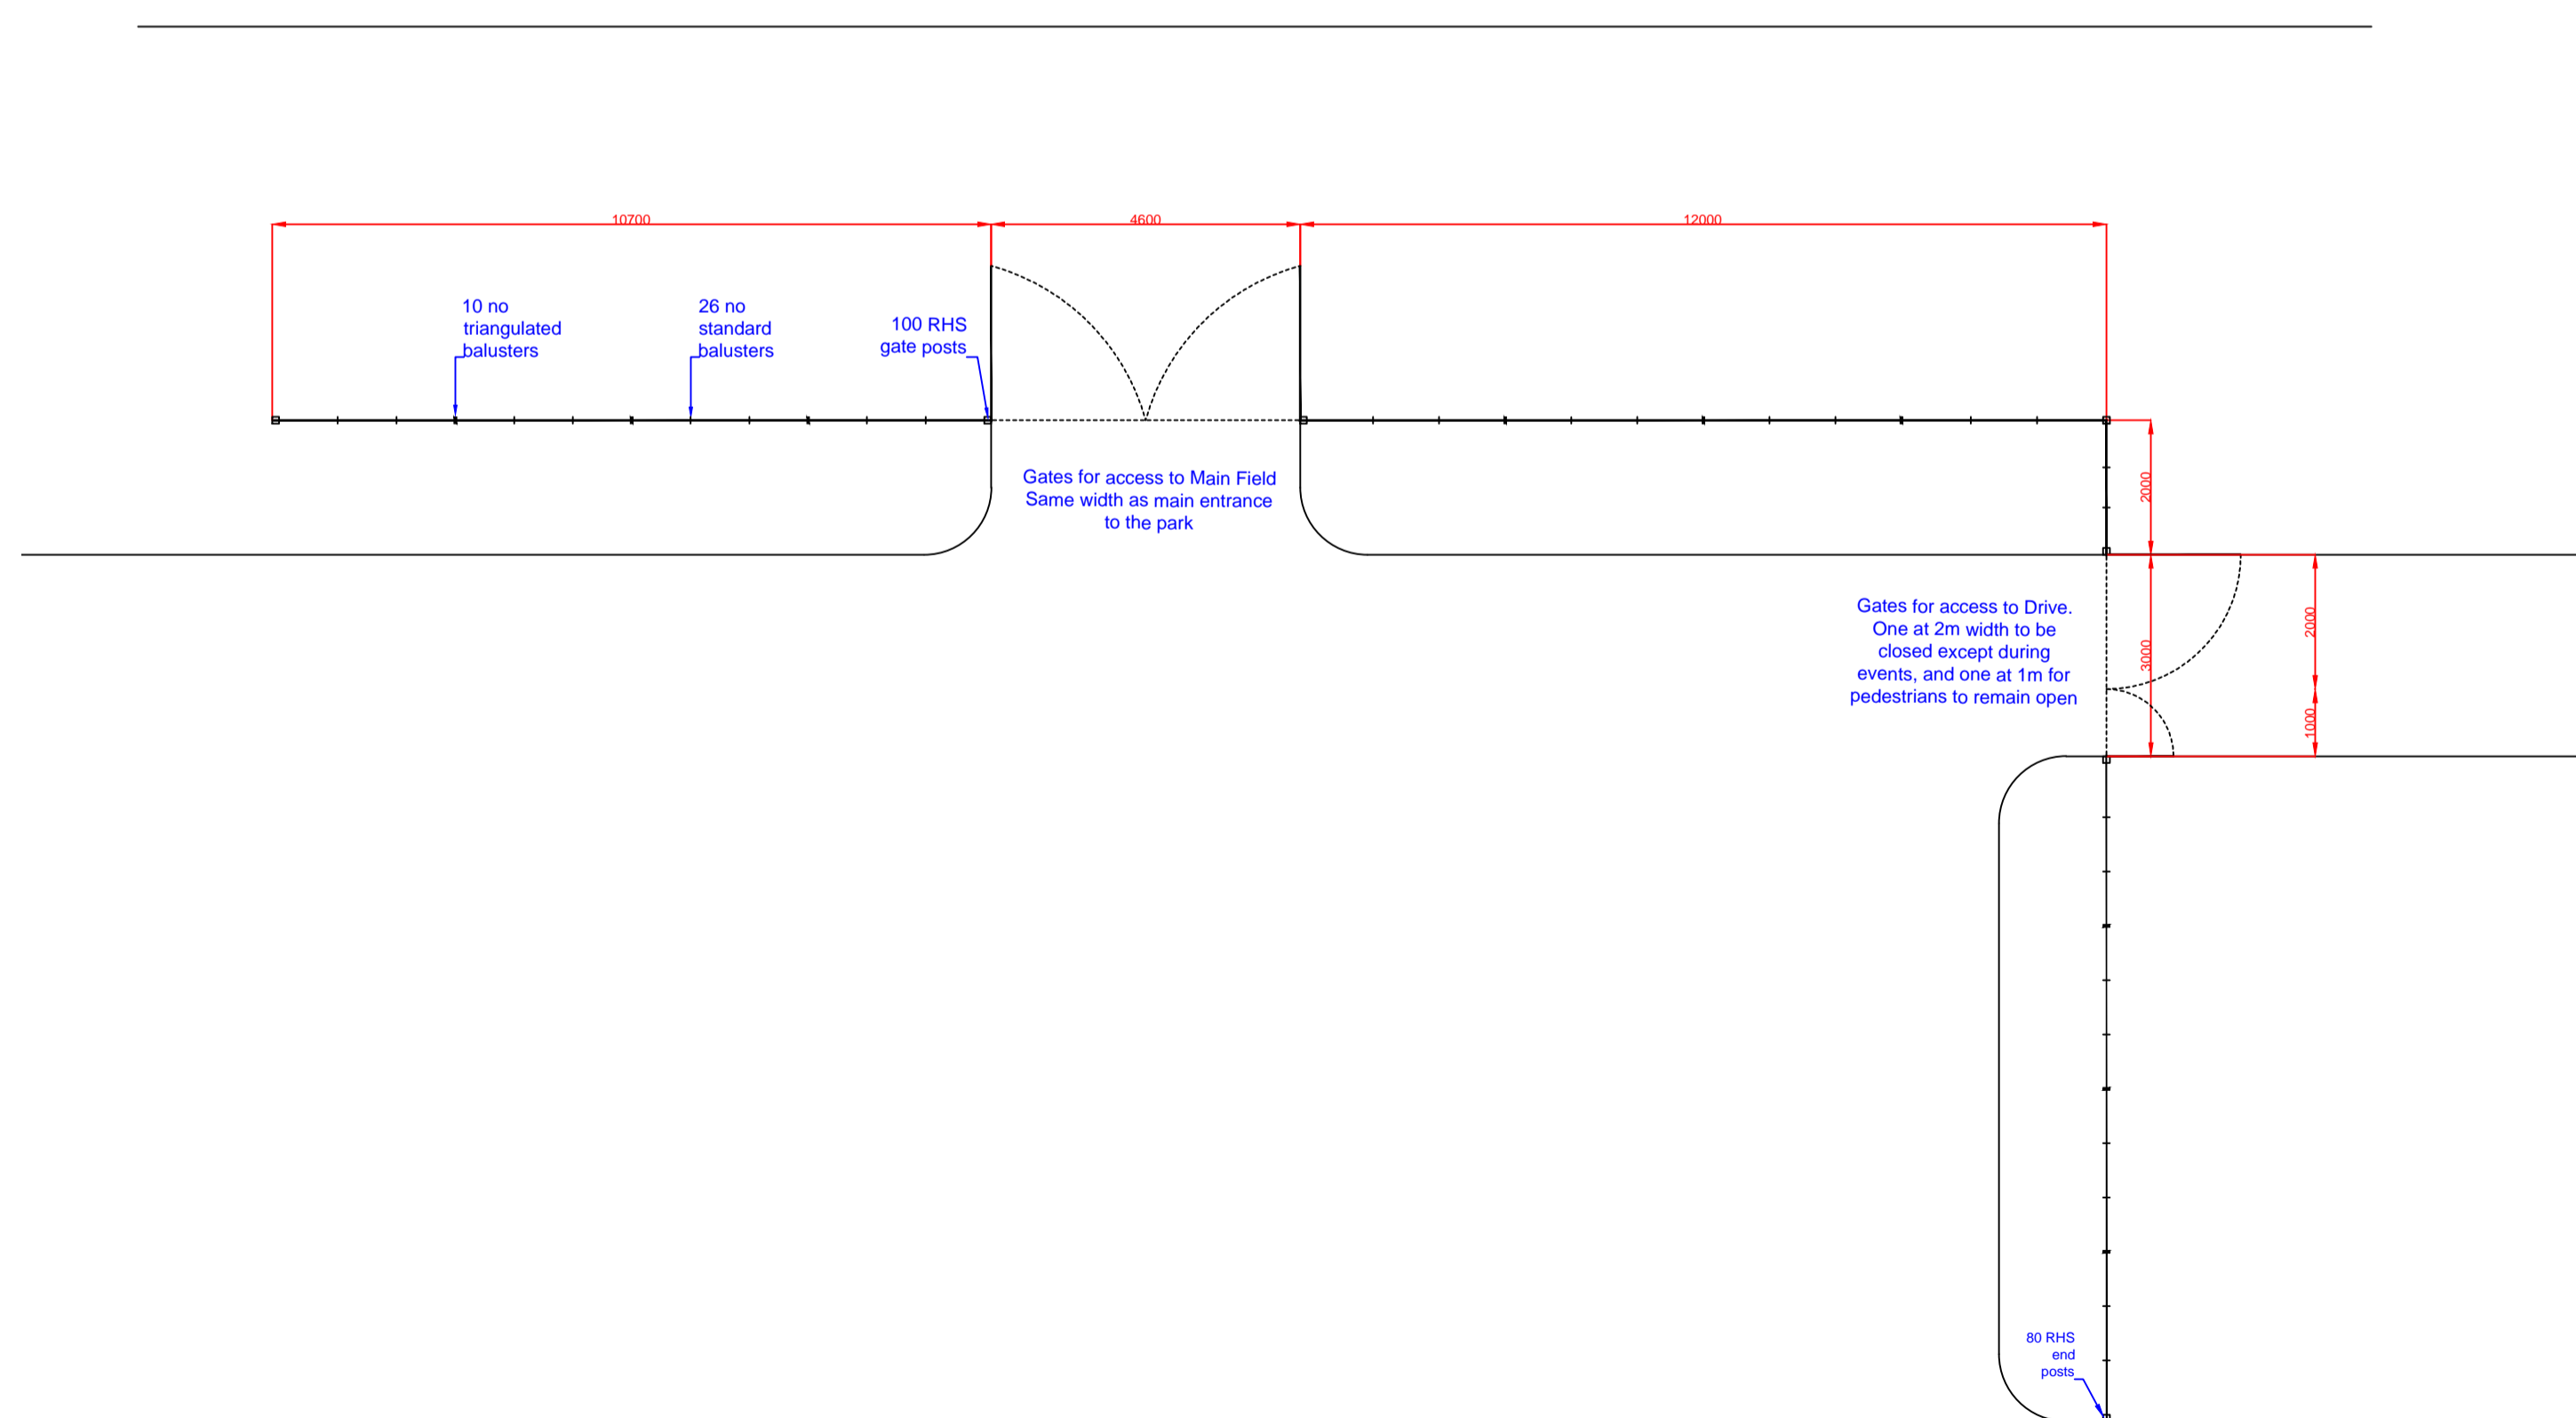
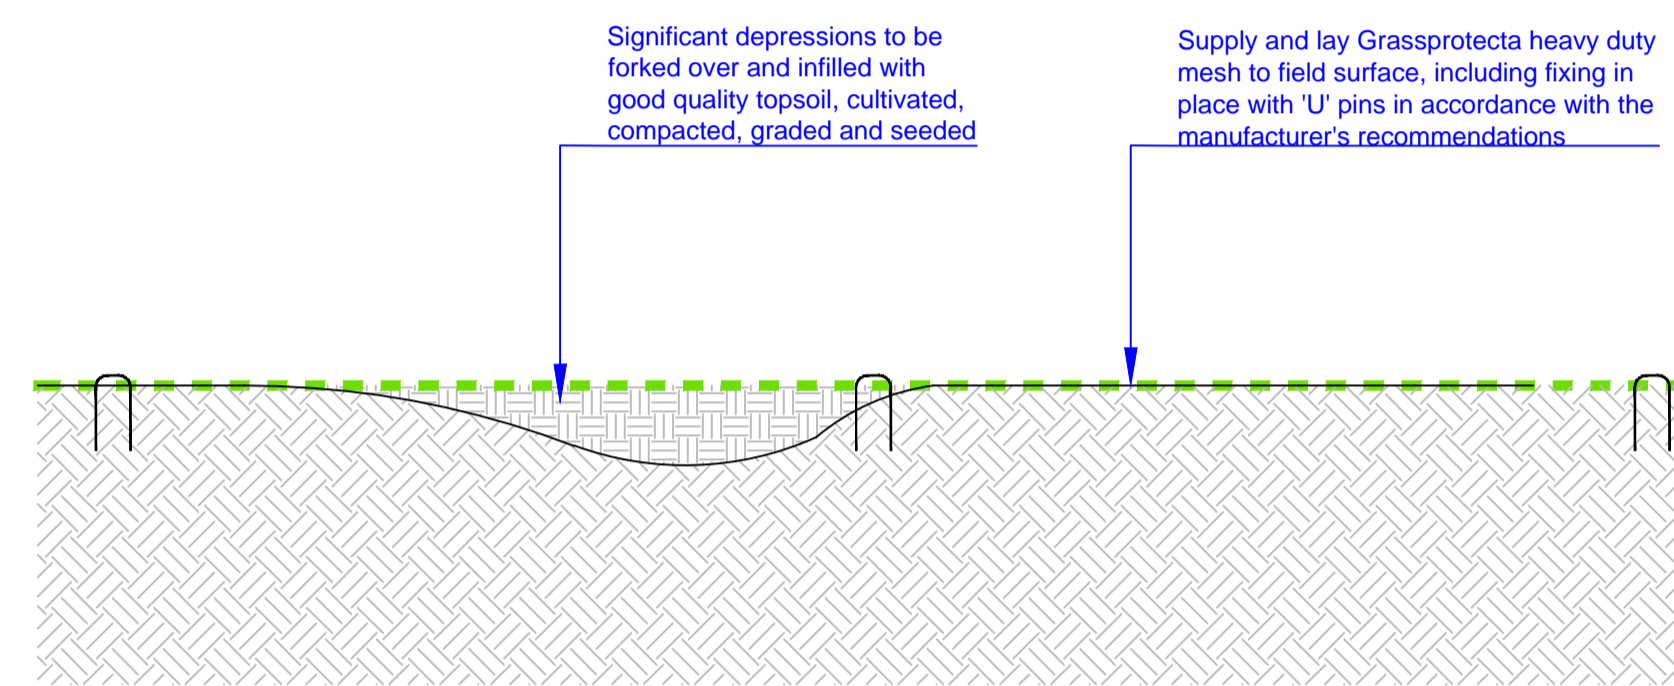


NOTES

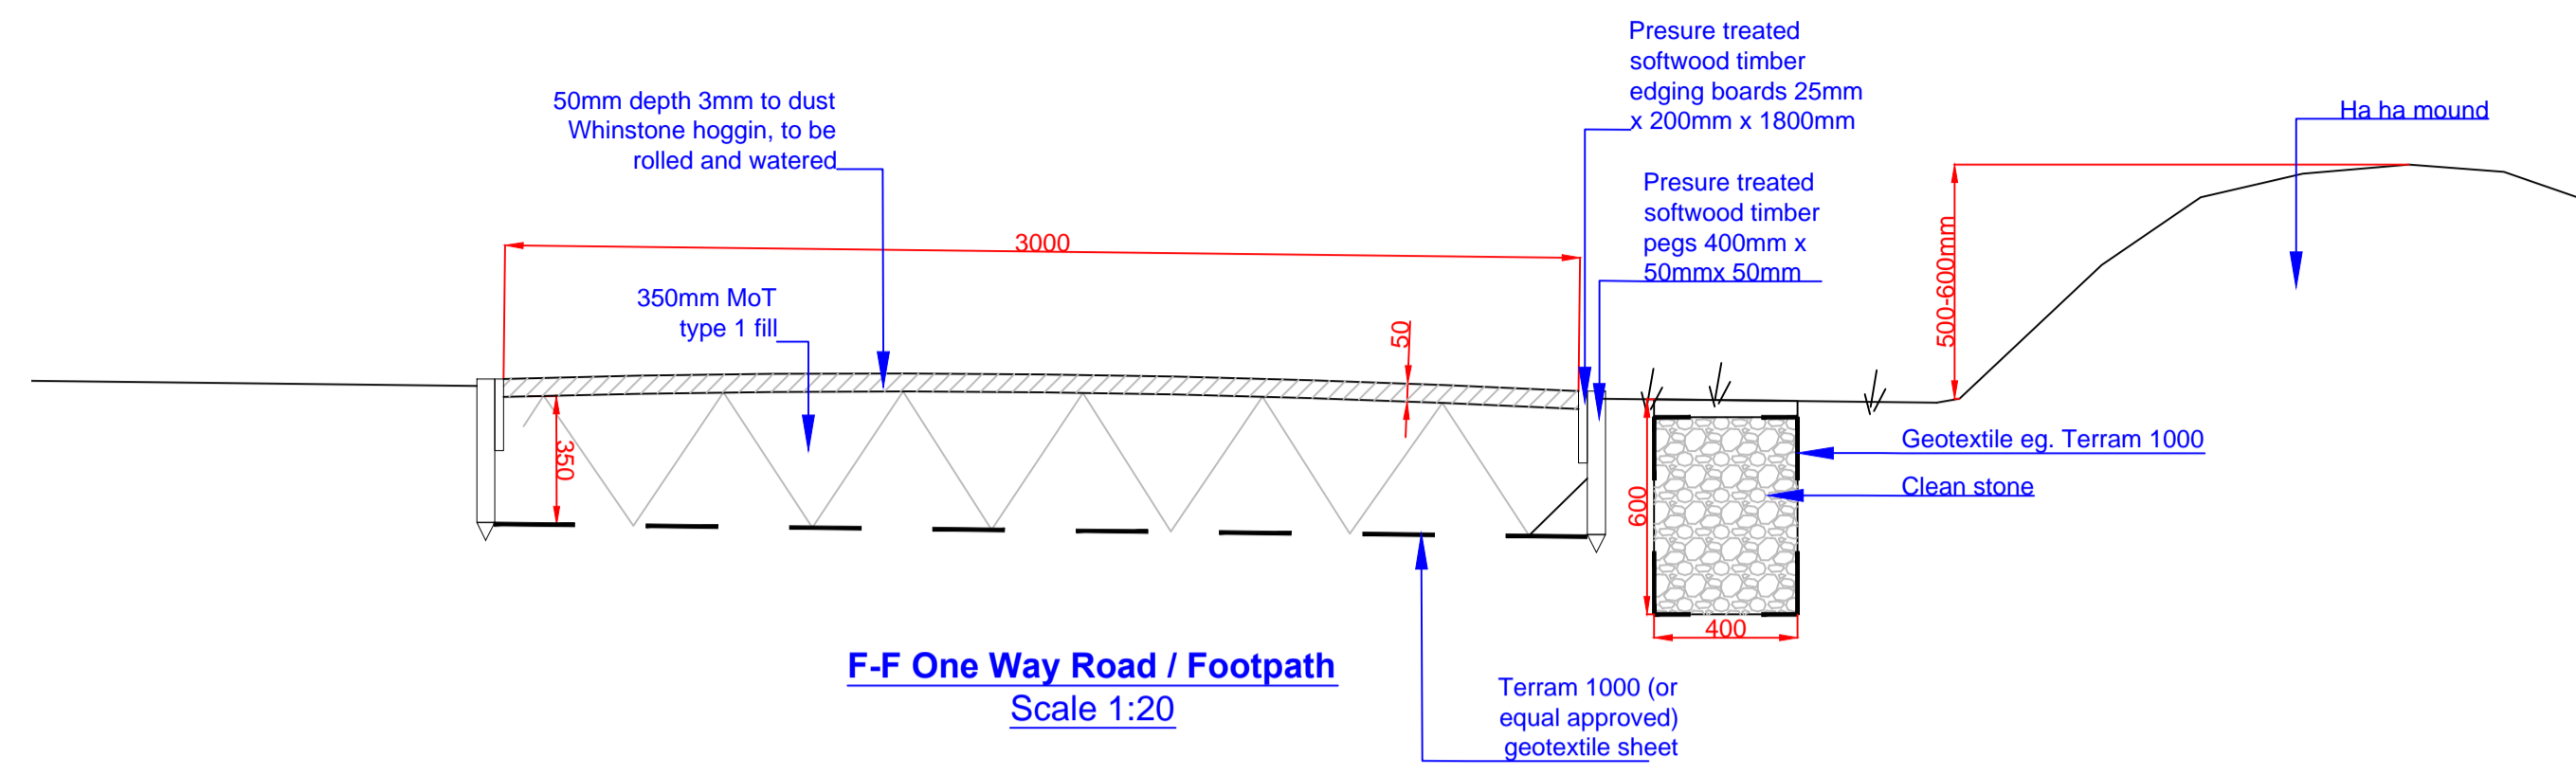

Rev	Description	Dn	Chk	Date
Drawing Status				
PRELIMINARY <input type="checkbox"/>		APPROVAL <input type="checkbox"/>		
INFORMATION <input checked="" type="checkbox"/>		TENDER <input type="checkbox"/>		
		CONSTRUCTION <input type="checkbox"/>		

**Stockton-on-Tees**  
BOROUGH COUNCIL

Big plans, bright future

Development & Neighbourhood Services  
Head of Technical Services Richard McGuckin B.Eng., C.Eng., F.I.C.E.  
P.O.Box 229, Kingsway House, West Precinct, Billingham, TS23 2YL.  
Telephone (01642) 393939. E-mail: technicalservices@stockton.gov.uk

Project  
**PRESTON PARK MASTERPLAN**

Content  
**NORTH FIELD CAR PARK AND NEW TRACK CONNECTION CONSTRUCTION DETAILS**

Date	Drawn	Checked	Scales	Dwg No.	Rev
DEC 2014	SW	PE	@ A1 1:100 & 1:20	TS10287-00-06	