



15/0178/FUL

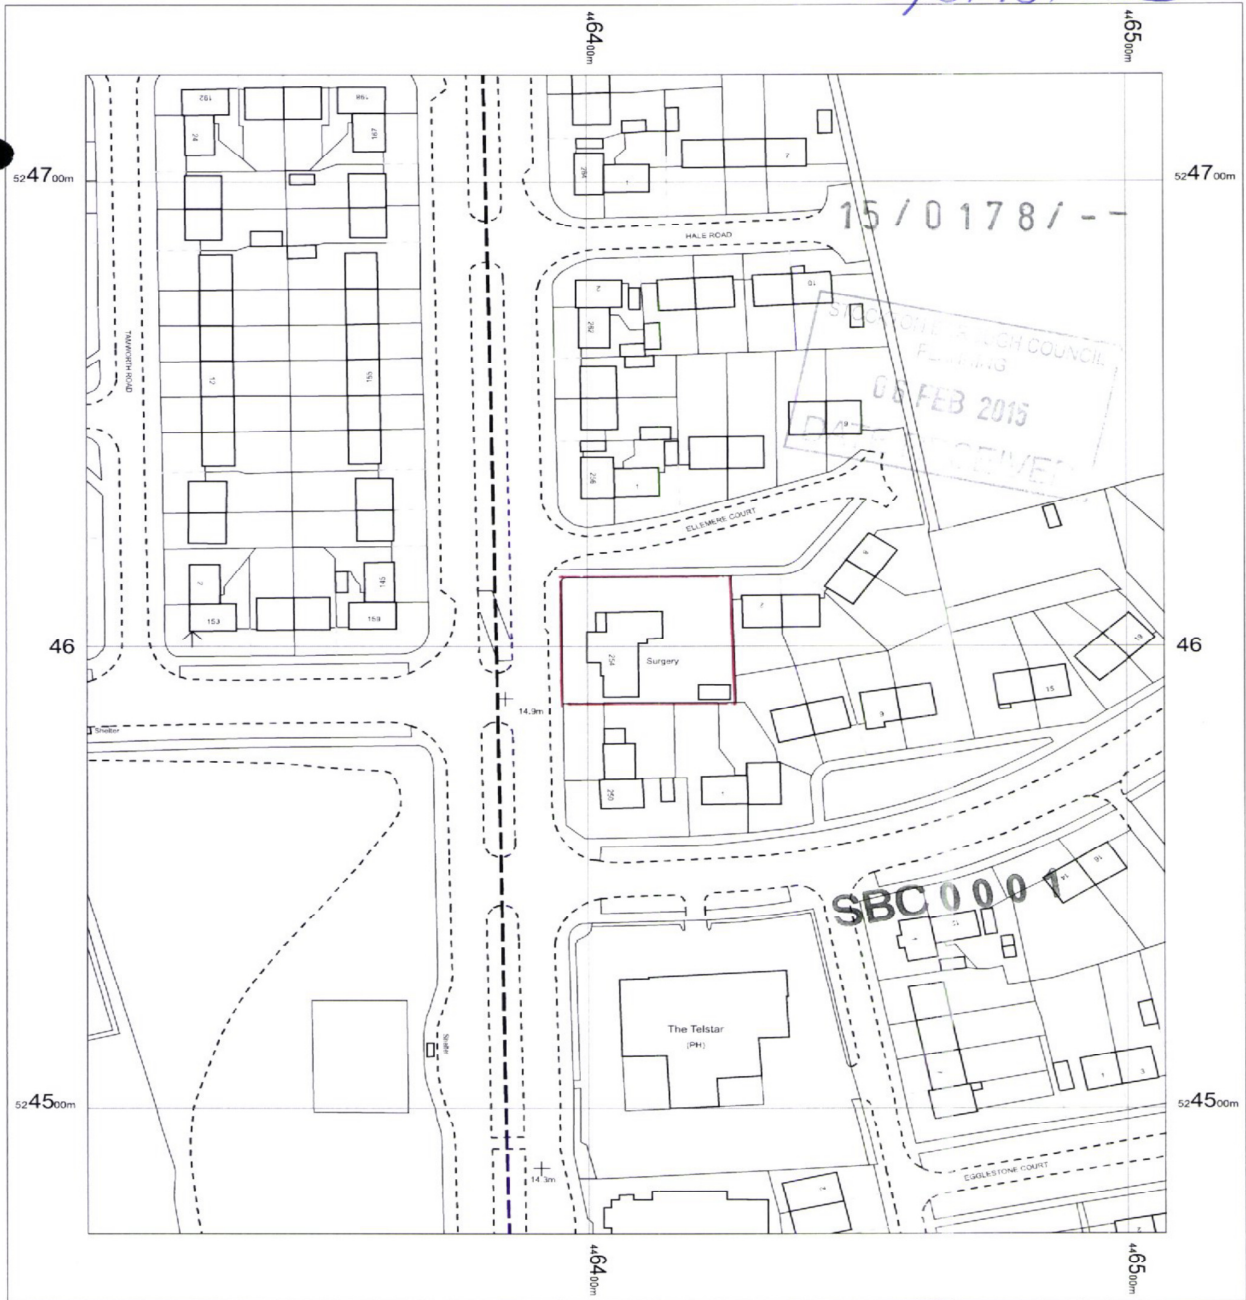

254 MARSH  
HOUSE AVE  
BILLINGHAM

OS MasterMap 1250/2500/10000 scale  
 05 February 2015, ID: CM-00398686  
[www.centremapslive.co.uk](http://www.centremapslive.co.uk)  
 1:1250 scale print at A4, Centre: 446407 E, 524598 N  
 ©Crown Copyright Ordnance Survey. Licence no.  
 100019980

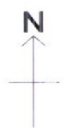


Mapping sourced from Ordnance Survey

Stockton-on-Tees  
BOROUGH COUNCIL

MARSH HOUSE  
Ground Floor PLAN

15/0178/--

STOKTON-ON-THE-ESSSEX COUNCIL  
PLANNING  
06 FEB 2015  
DATE RECEIVED

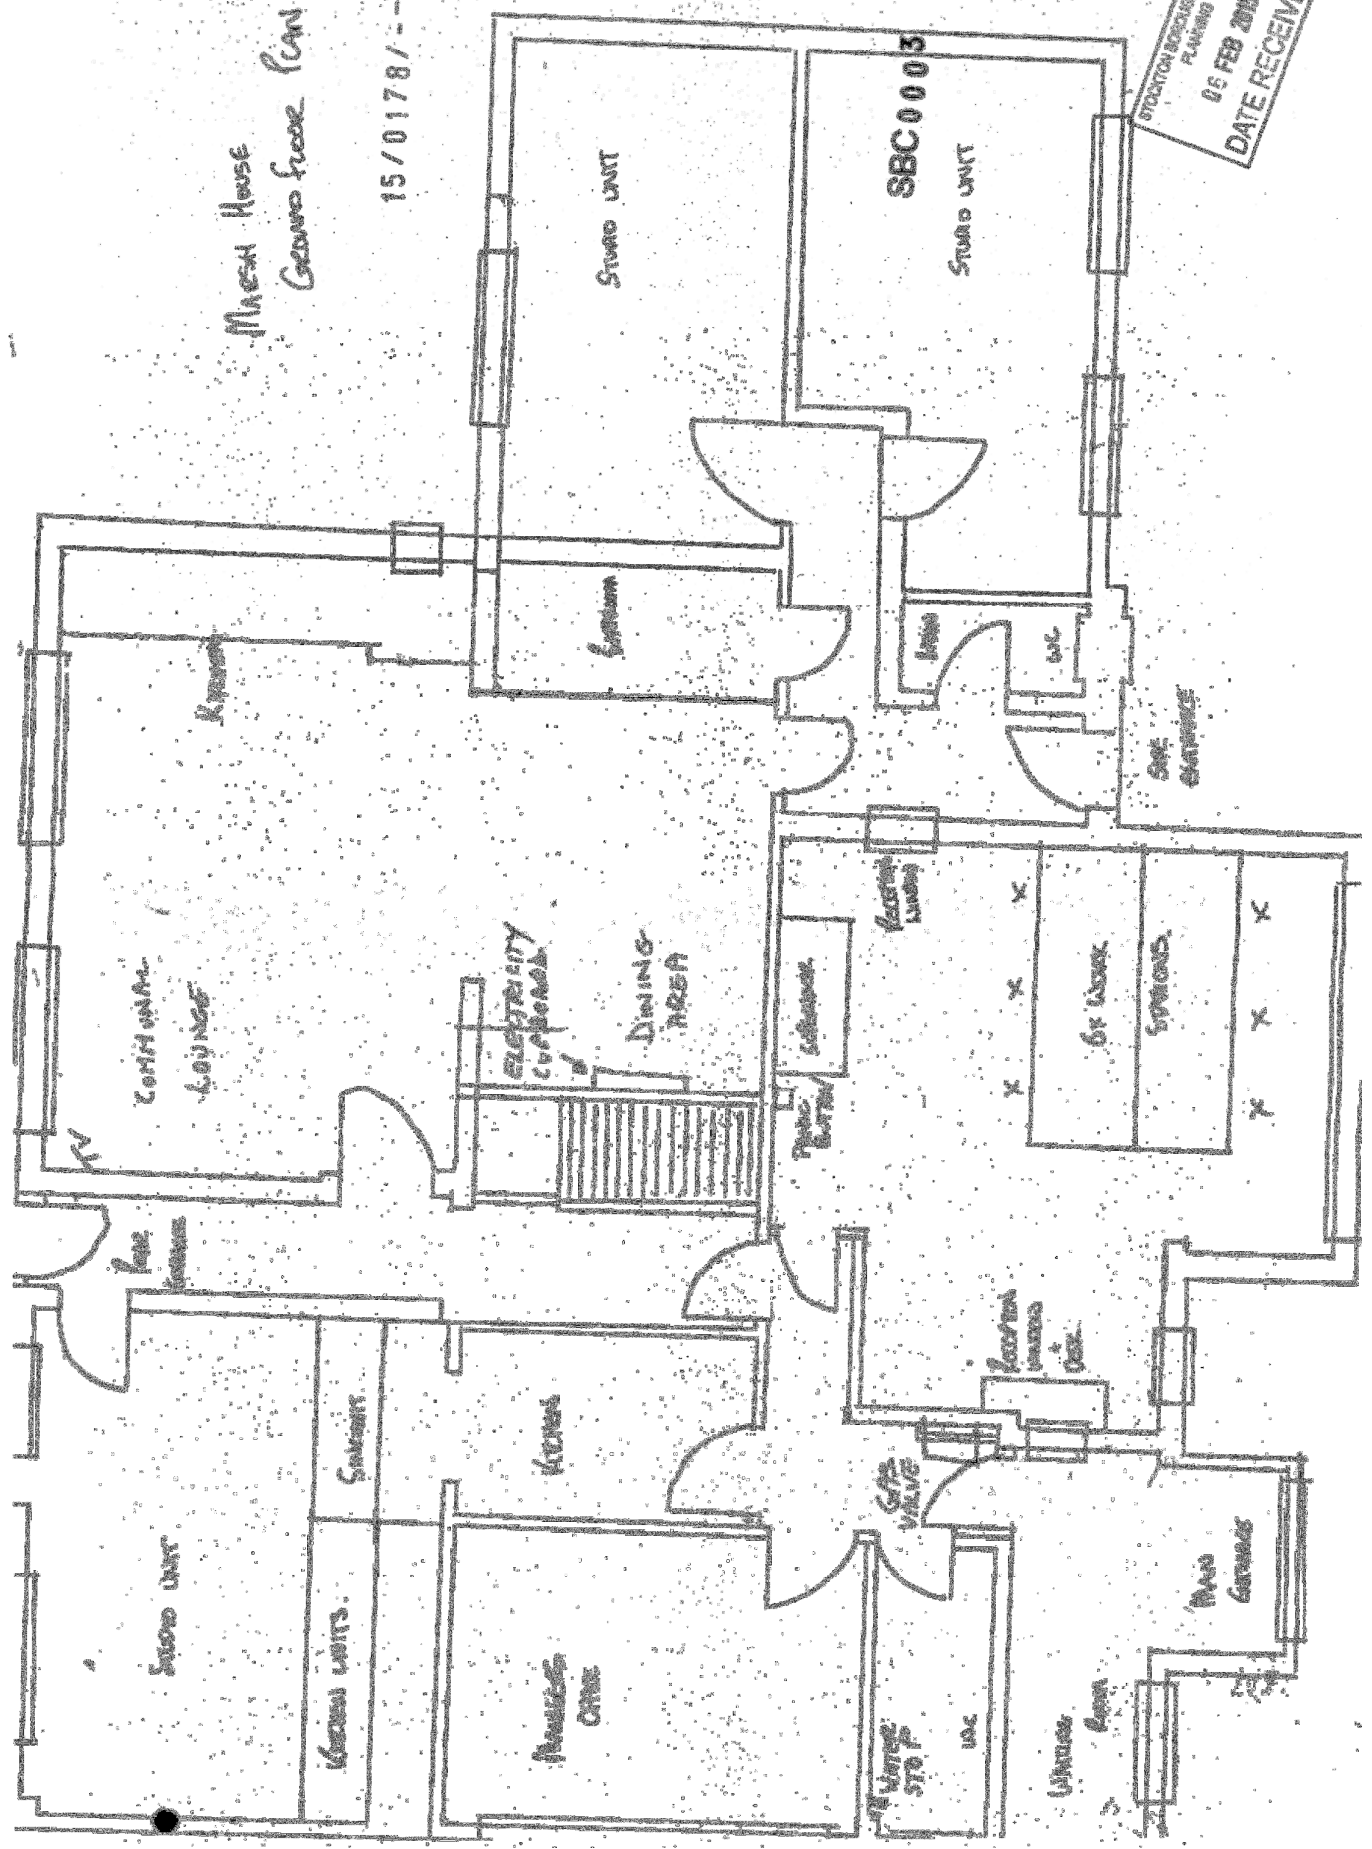

Mans House  
First Floor Plan.

15/0170/--

SBC0002

PROBABLY  
LOCKERS - LOCK  
STAFF HAVE  
KEYS

PROBABLE POLICE COUNCIL  
PLANNING  
08 FEB 2015  
DATE RECEIVED

