

Appendix 1 : Site location plan



Appendix 2: Existing elevations and ground floor plan


DO NOT SCALE FROM THIS DRAWING. Dimensions to be checked on site and any discrepancies are to be notified prior to work commencing. The information on this drawing may be amended and further detail and clarification may be added following a Building Control application.




FRONT ELEVATION




SIDE ELEVATION

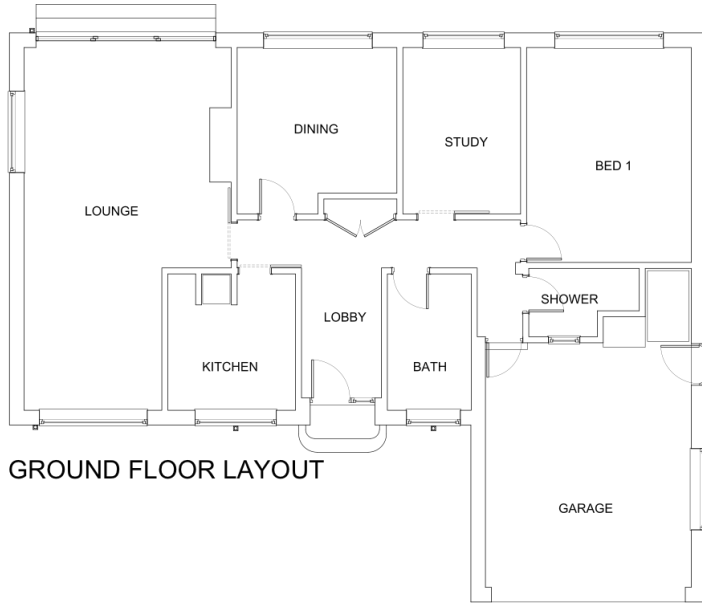

GROUND FLOOR LAYOUT

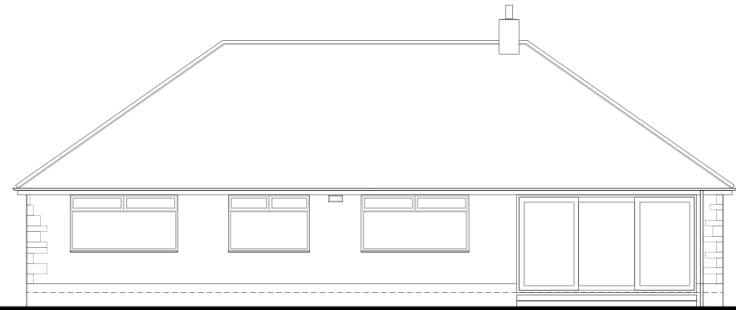

REAR ELEVATION



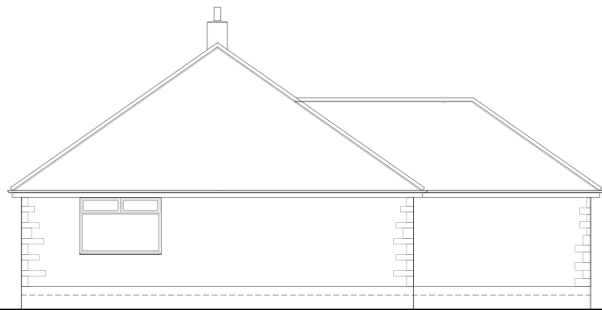


SIDE ELEVATION

Proposed Extension to 30 Fir Tree Lane
Hilton, Yarm for Mr & Mrs Price
Existing Ground Floor Layout & Front Elevation
Scale 1:50@A1 Feb 2015 Drawing 002

Appendix 3 : Proposed elevation

DO NOT SCALE FROM THIS DRAWING, dimensions to be checked on site and any discrepancies are to be notified prior to work commencing. The information on this drawing may be amended and further detail and clarification may be added following a Building Control application.

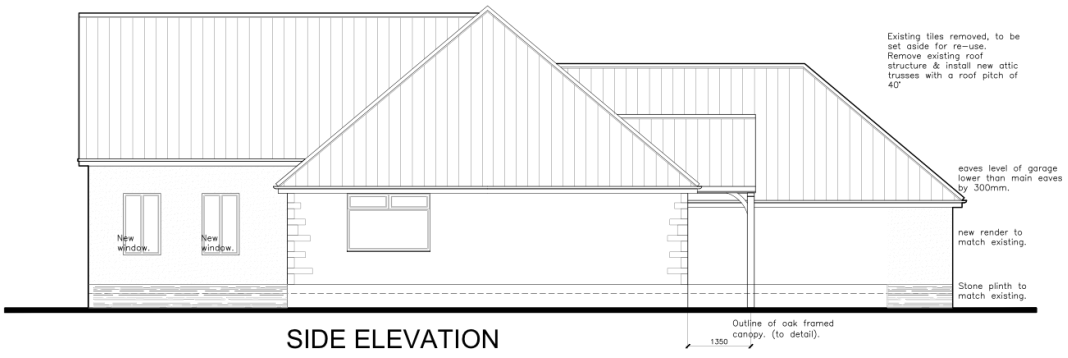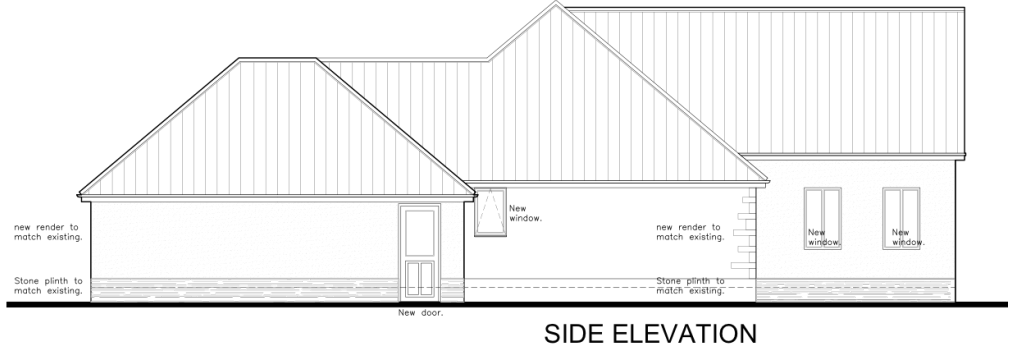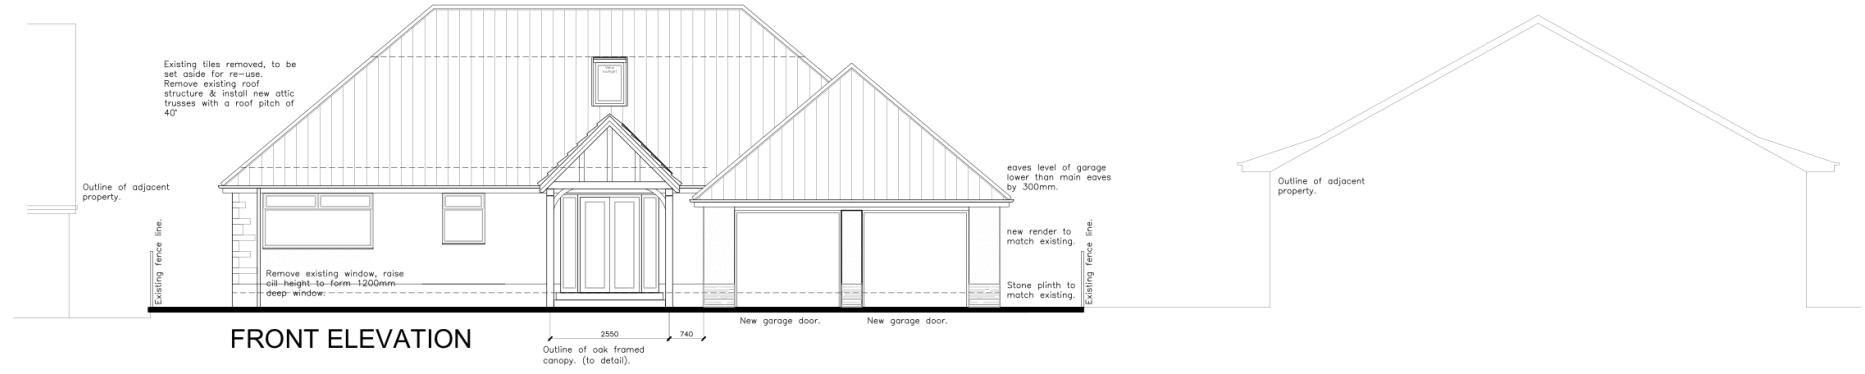


- B 25.06.15 Roof pitch amended to 40deg, thereby reducing ridge level by 550mm, eaves level of rear extension & garage extension lowered by 300mm.
- A 28.04.15 Canopy amended to side elevation to match floor layout. Canopy added to roof layout. Flue added to rear elevation.


Proposed Extension to 30 Fir Tree Close
 Hilton, Yarm for Mr & Mrs Price
 Proposed Elevations
 Scale 1:50@A1 Jan 2015 Drawing 004B

Appendix 4: Proposed floor plans


DO NOT SCALE FROM THIS DRAWING, dimensions to be checked on site and any discrepancies are to be notified prior to work commencing. The information on this drawing may be amended and further detail and certification may be added following a Building Control application.

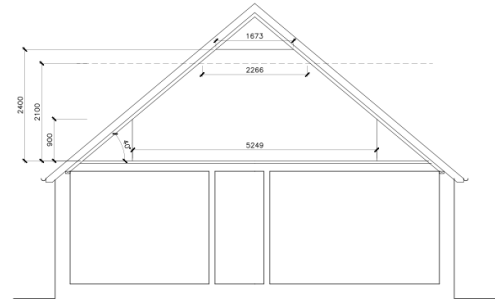

HOUSE SECTION

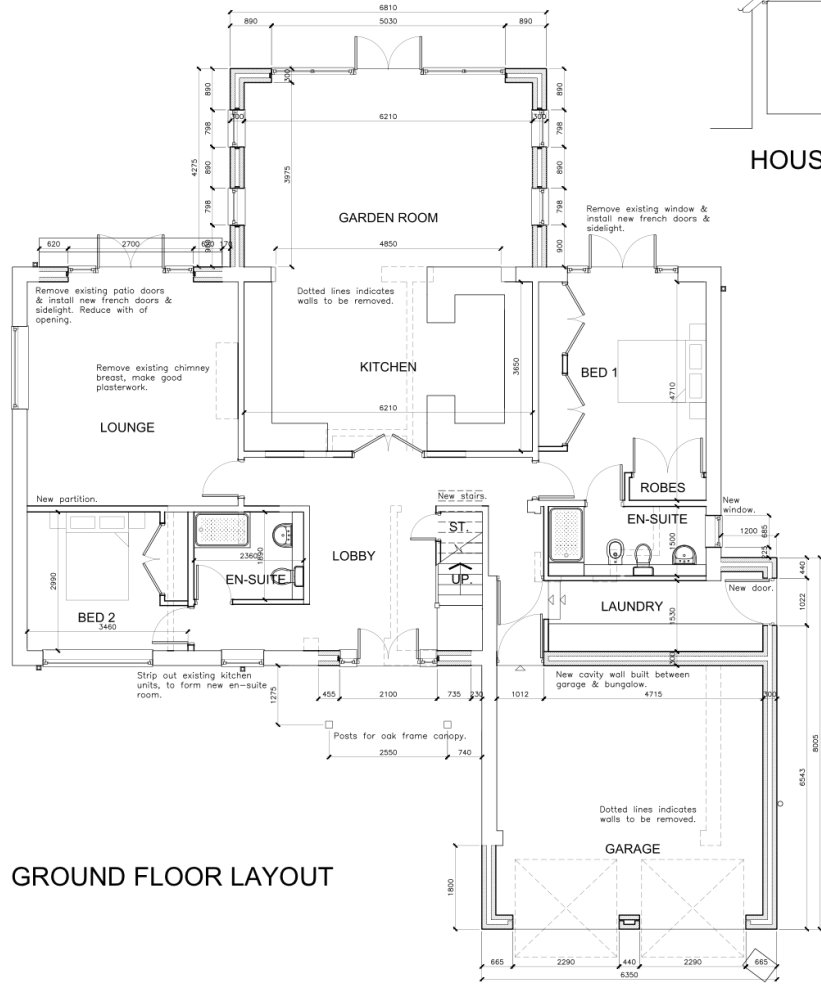

GROUND FLOOR LAYOUT

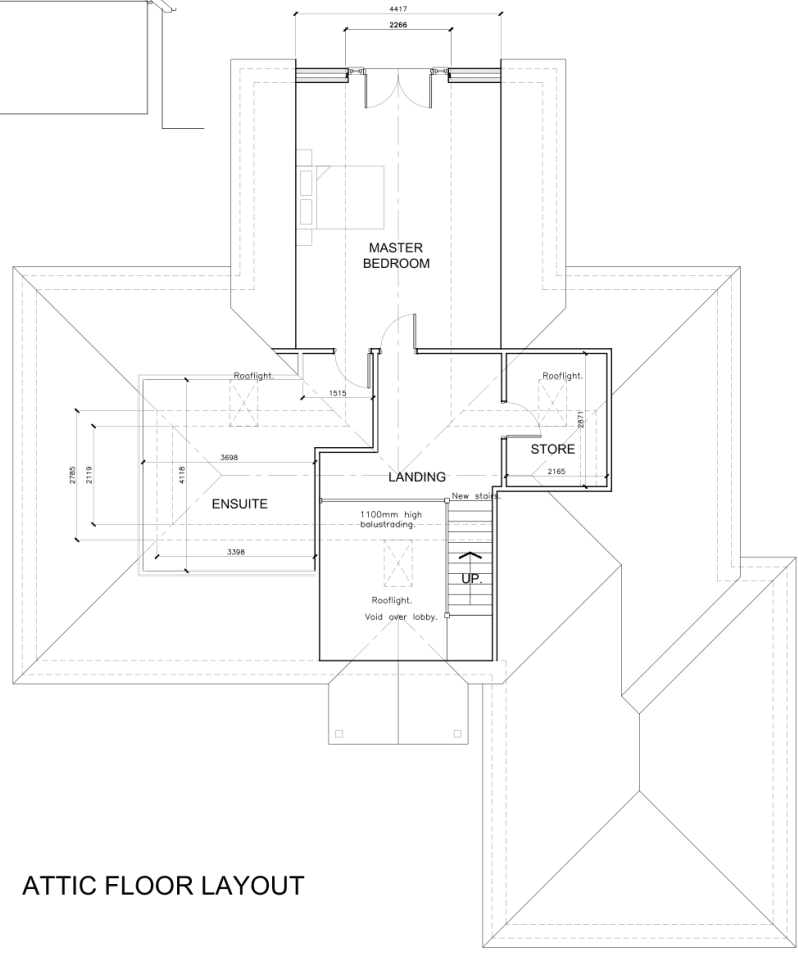

ATTIC FLOOR LAYOUT

- B 25.06.15 Roof pitch amended to 40deg, thereby reducing ridge level by 500mm, space level of rear extension & garage extension lowered by 300mm
- A 28.04.15 Canopy amended to side elevation to match floor layout. Canopy added to roof layout. True added to rear elevation & clarified on proposed floor layout.

Proposed Extension to 30 Fir Tree Close
 Hilton, Yarm for Mr & Mrs Price
 Proposed Ground Floor & Attic Layout
 Scale 1:50@A1 Jan 2015 Drawing 003B