


# PROPOSED HOUSE DETAILS

# APPENDIX C

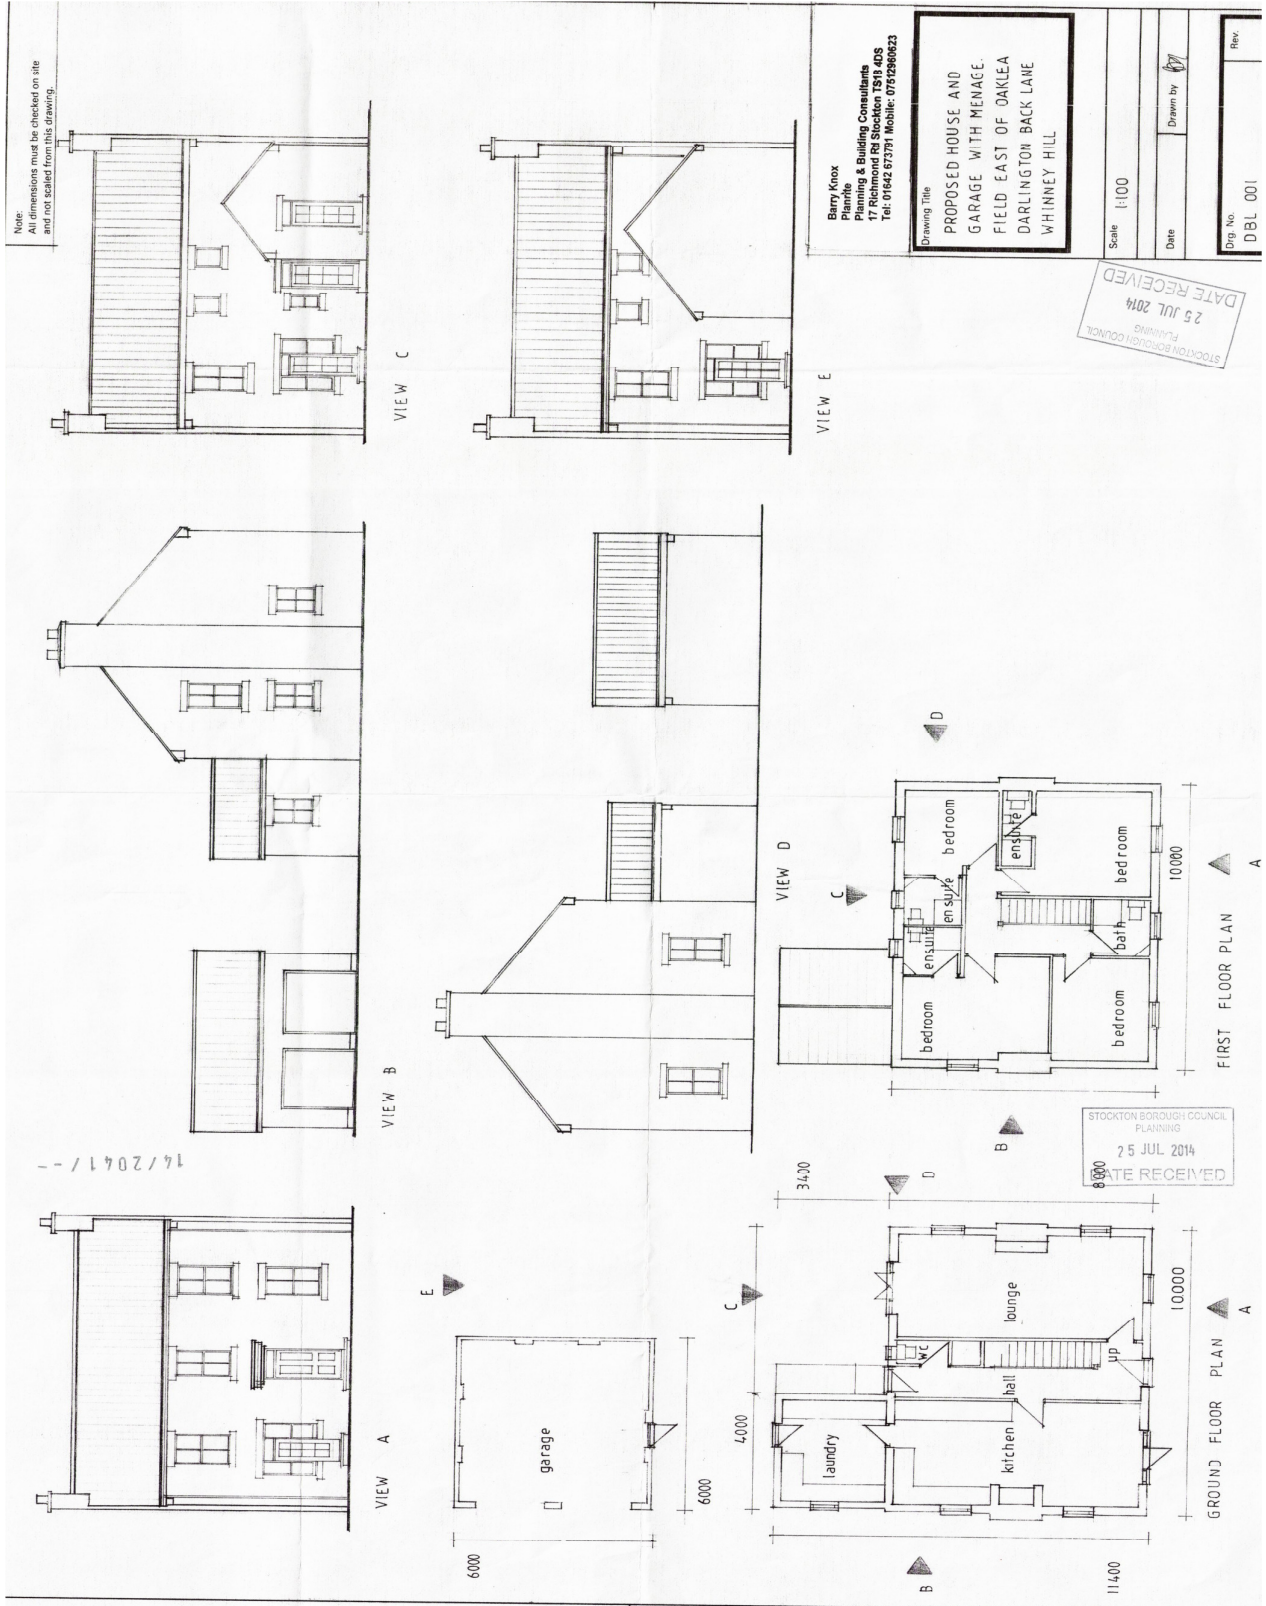

Note: All dimensions must be checked on site and not scaled from this drawing.

Barry Knox  
Planning & Building Consultants  
17 Richmond Road, London W9 4DS  
Tel: 01842 672791, Mobile: 0732896023

Drawing Title  
**PROPOSED HOUSE AND GARAGE WITH MENAGE. FIELD EAST OF OAKLEA DARLINGTON BACK LANE WHINNEY HILL**

Scale 1:100

Date \_\_\_\_\_ Drawn by \_\_\_\_\_

Draw No. DBL 001

STOCKTON BOROUGH COUNCIL PLANNING  
DATE RECEIVED  
25 JUL 2014

STOCKTON BOROUGH COUNCIL PLANNING  
DATE RECEIVED  
25 JUL 2014