





Existing Elevation

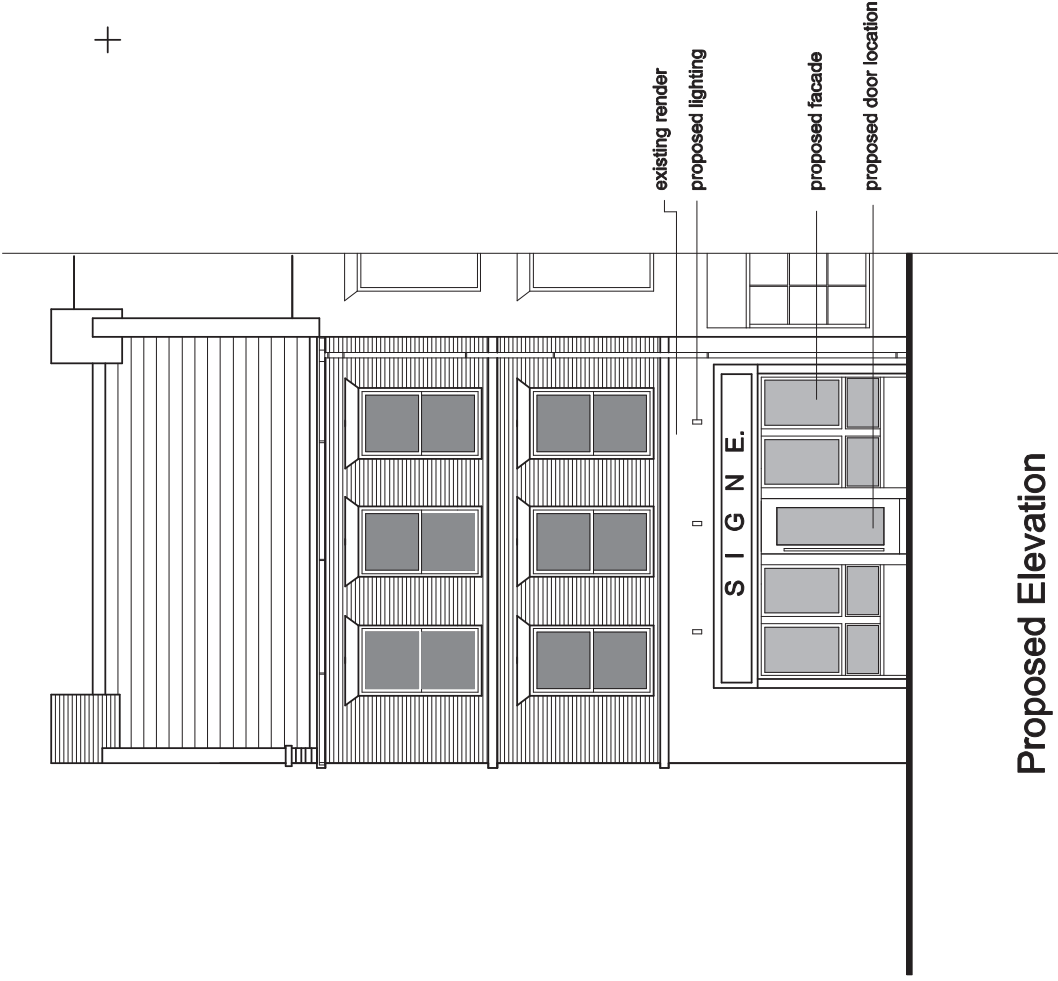

Proposed Elevation

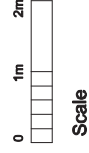

1. DO NOT SCALE THIS DRAWING
 2. CHECK ALL DIMENSIONS ON SITE
 3. COPYRIGHT IN THIS DRAWING AND ANY DESIGNS CONTAINED
 HEREIN ARE RESERVED AND MUST NOT BE COPIED
 WITHOUT WRITTEN AGREEMENT

PROJECT:
 Proposed change of use,
 no 71 high street
 Yarm

DRAWING:
 existing and proposed elevations

SCALE: 1:100 @ a4
 DRAWN BY: carl ross
 DATE: 31/10/14

DRAWING NO:
 2014/44 I105