


Existing Elevation

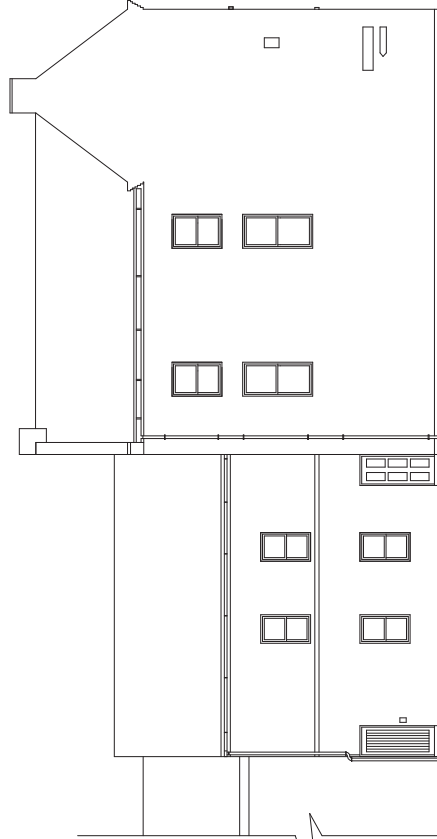

Proposed Elevation

1. DO NOT SCALE THIS DRAWING
 2. CONTRACTOR TO VERIFY ALL DIMENSIONS
 3. CONTRACTOR TO VERIFY ALL DIMENSIONS CONTAINED
 HEREIN ARE CORRECT AND TO NOT BE COPIED
 WITHOUT THE WRITTEN PERMISSION OF THE ARCHITECT

PROJECT:
 Proposed change of use,
 no 71 high street
 Yarm

DRAWING:
 existing and proposed elevations

SCALE: 1:100 @ A2
 DRAWN BY: cat rose
 DATE: 01/14
 DRAWING NO:
 2014/44 1106