


Front Elevation

- KINGSPAN KS1000 LP/CR ROOF CLADDING IN MEADOWLAND COLOUR
- KINGSPAN KS1000 FLAT PANELS IN PEARL/WHITE COLOUR RAL 9010
- KINGSPAN KS1000 RW VERTICAL WALL PANELS IN METALLIC DIAMOND - COLOUR RAL 9023
- DOUBLE GLAZING PPC ALUMINIUM FRAME CURTAIN WALLING IN RAL 9023 WITH CLEAR GLAZING FRITTED AT FLOOR LEVELS
- KINGSPAN KS1000 RW FLAT PANELS IN PASTEL GREEN COLOUR RAL 6019




Rear Elevation

- KINGSPAN KS1000 RW VERTICAL WALL PANELS IN METALLIC DIAMOND COLOUR RAL 9023
- KINGSPAN KS1000 LP/CR ROOF CLADDING IN MEADOWLAND COLOUR
- KINGSPAN KS1000 RW FLAT PANELS IN PASTEL GREEN COLOUR RAL 6019
- LOADING BAY DOORS PPC FRAME IN METALLIC DIAMOND COLOUR RAL 9023. DOORS TO BE IN RED COLOUR RAL 3000

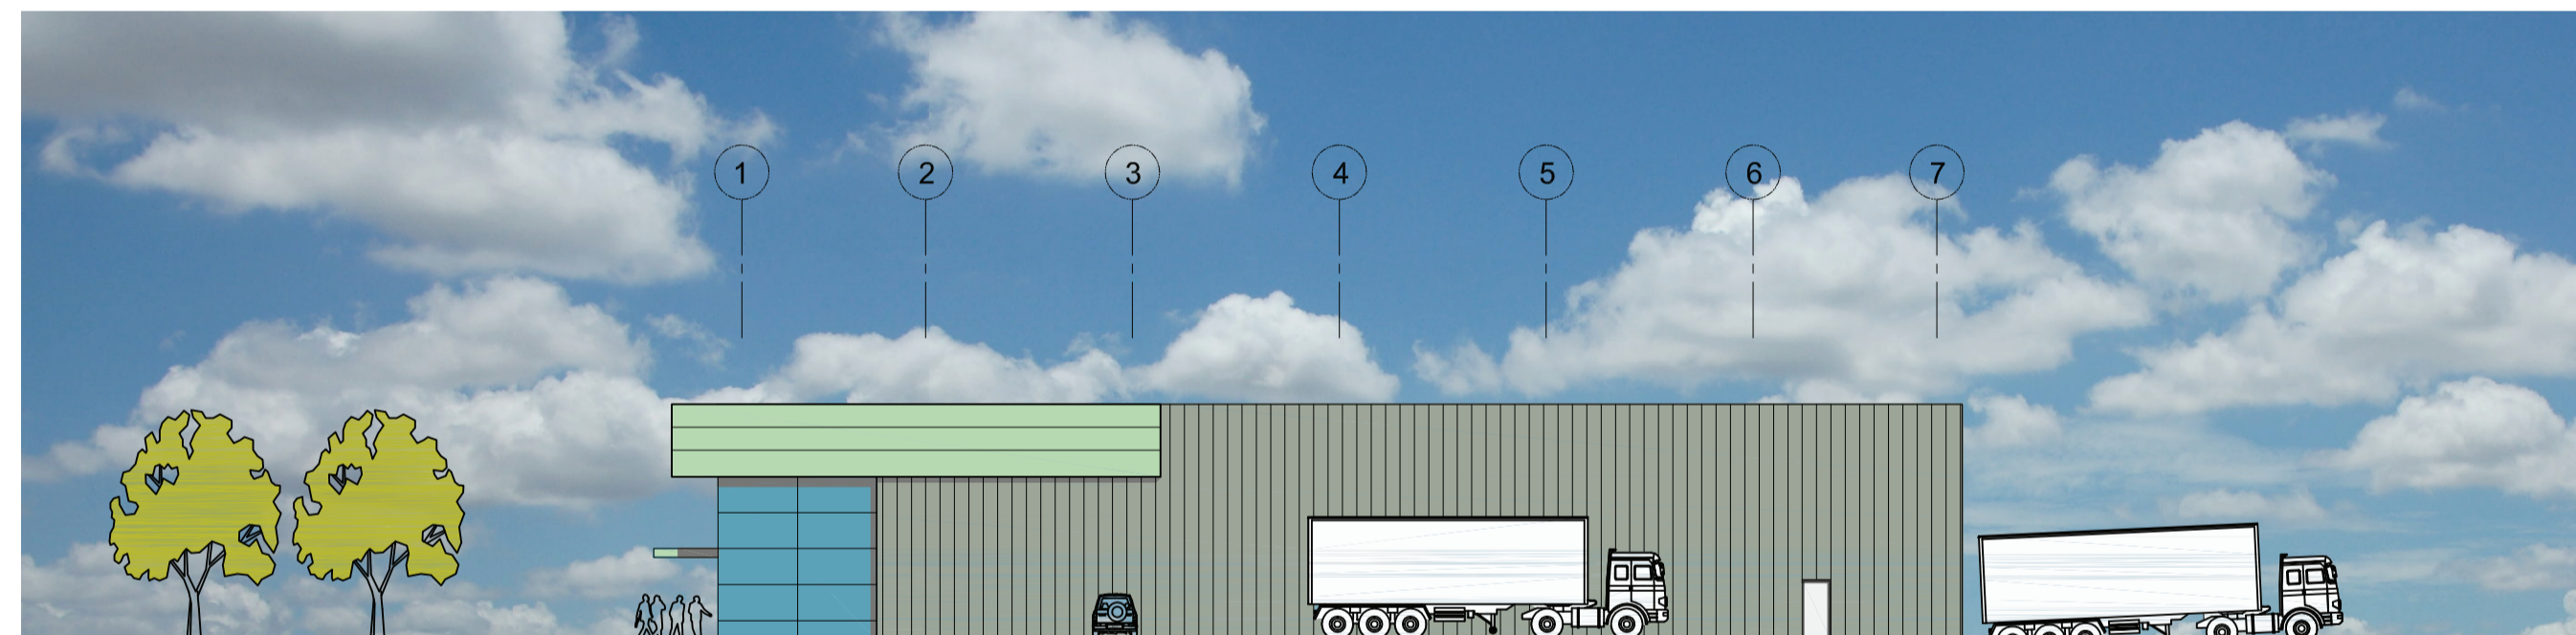

Side Elevation

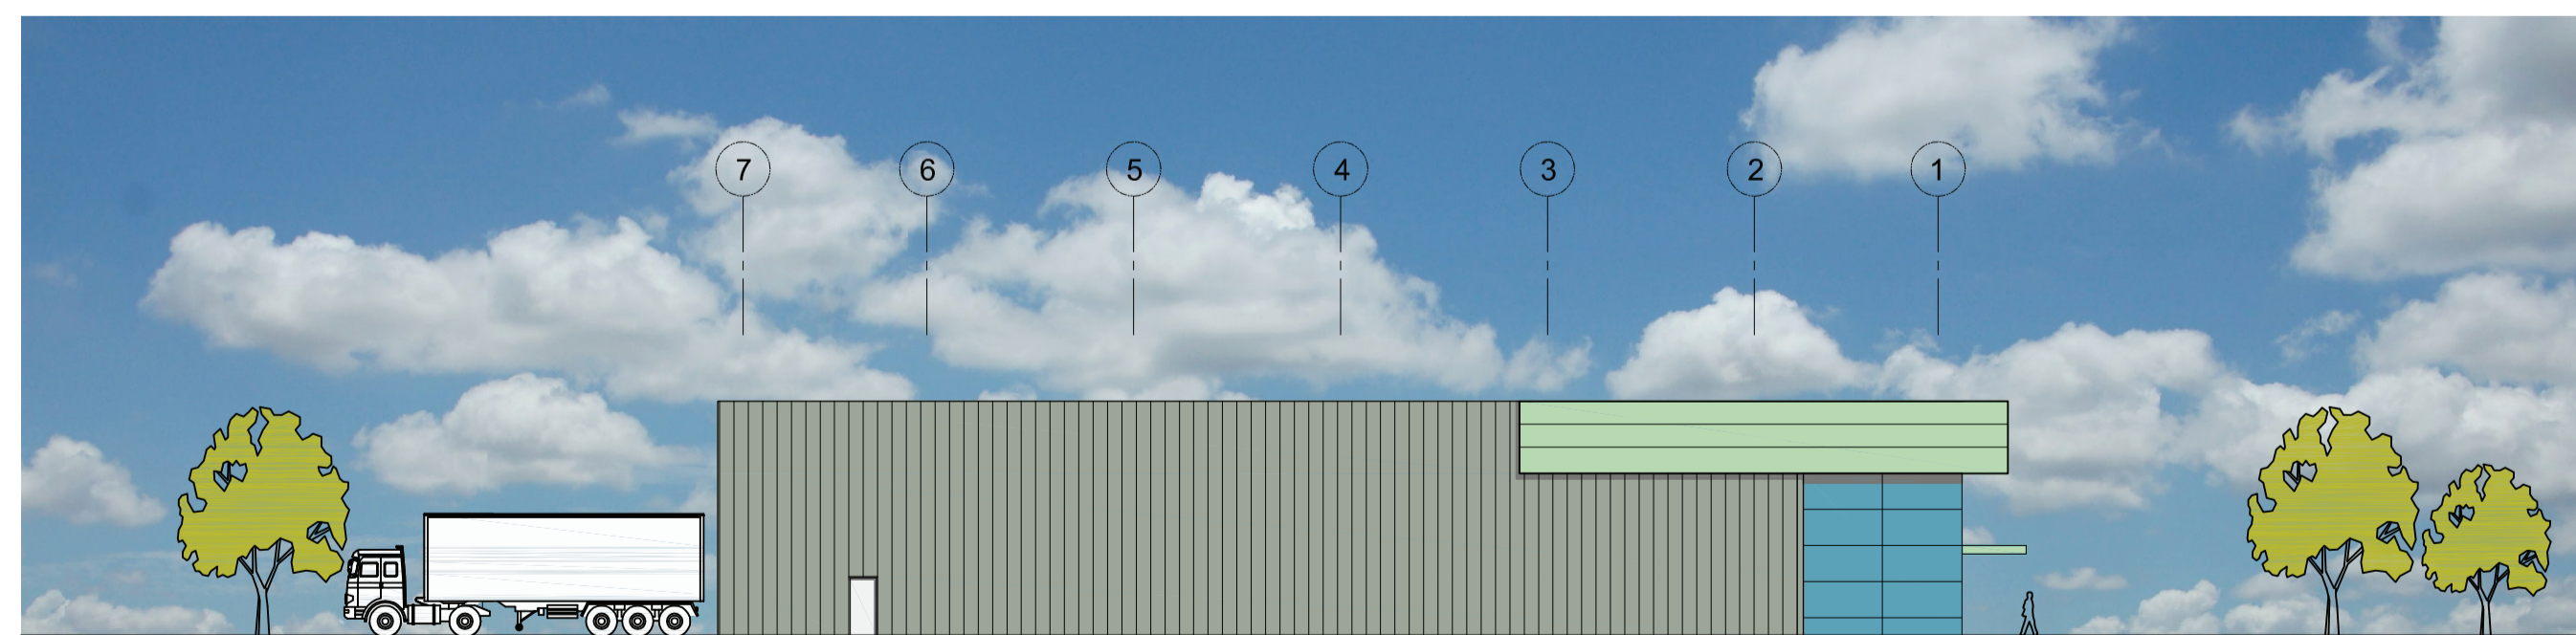

Side Elevation

